
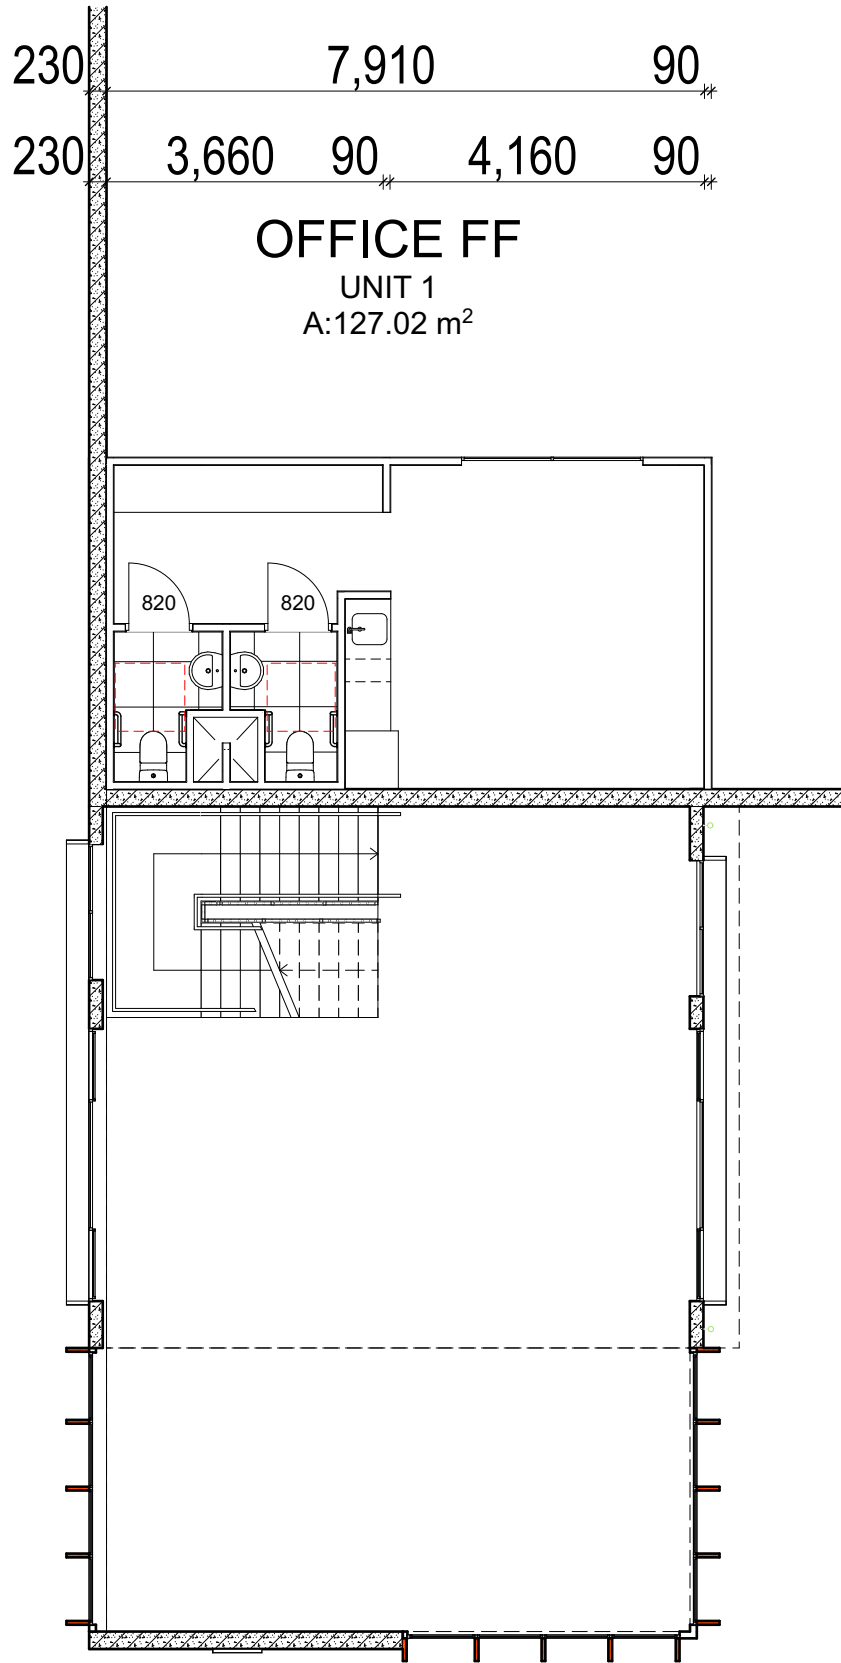


A-SK-03

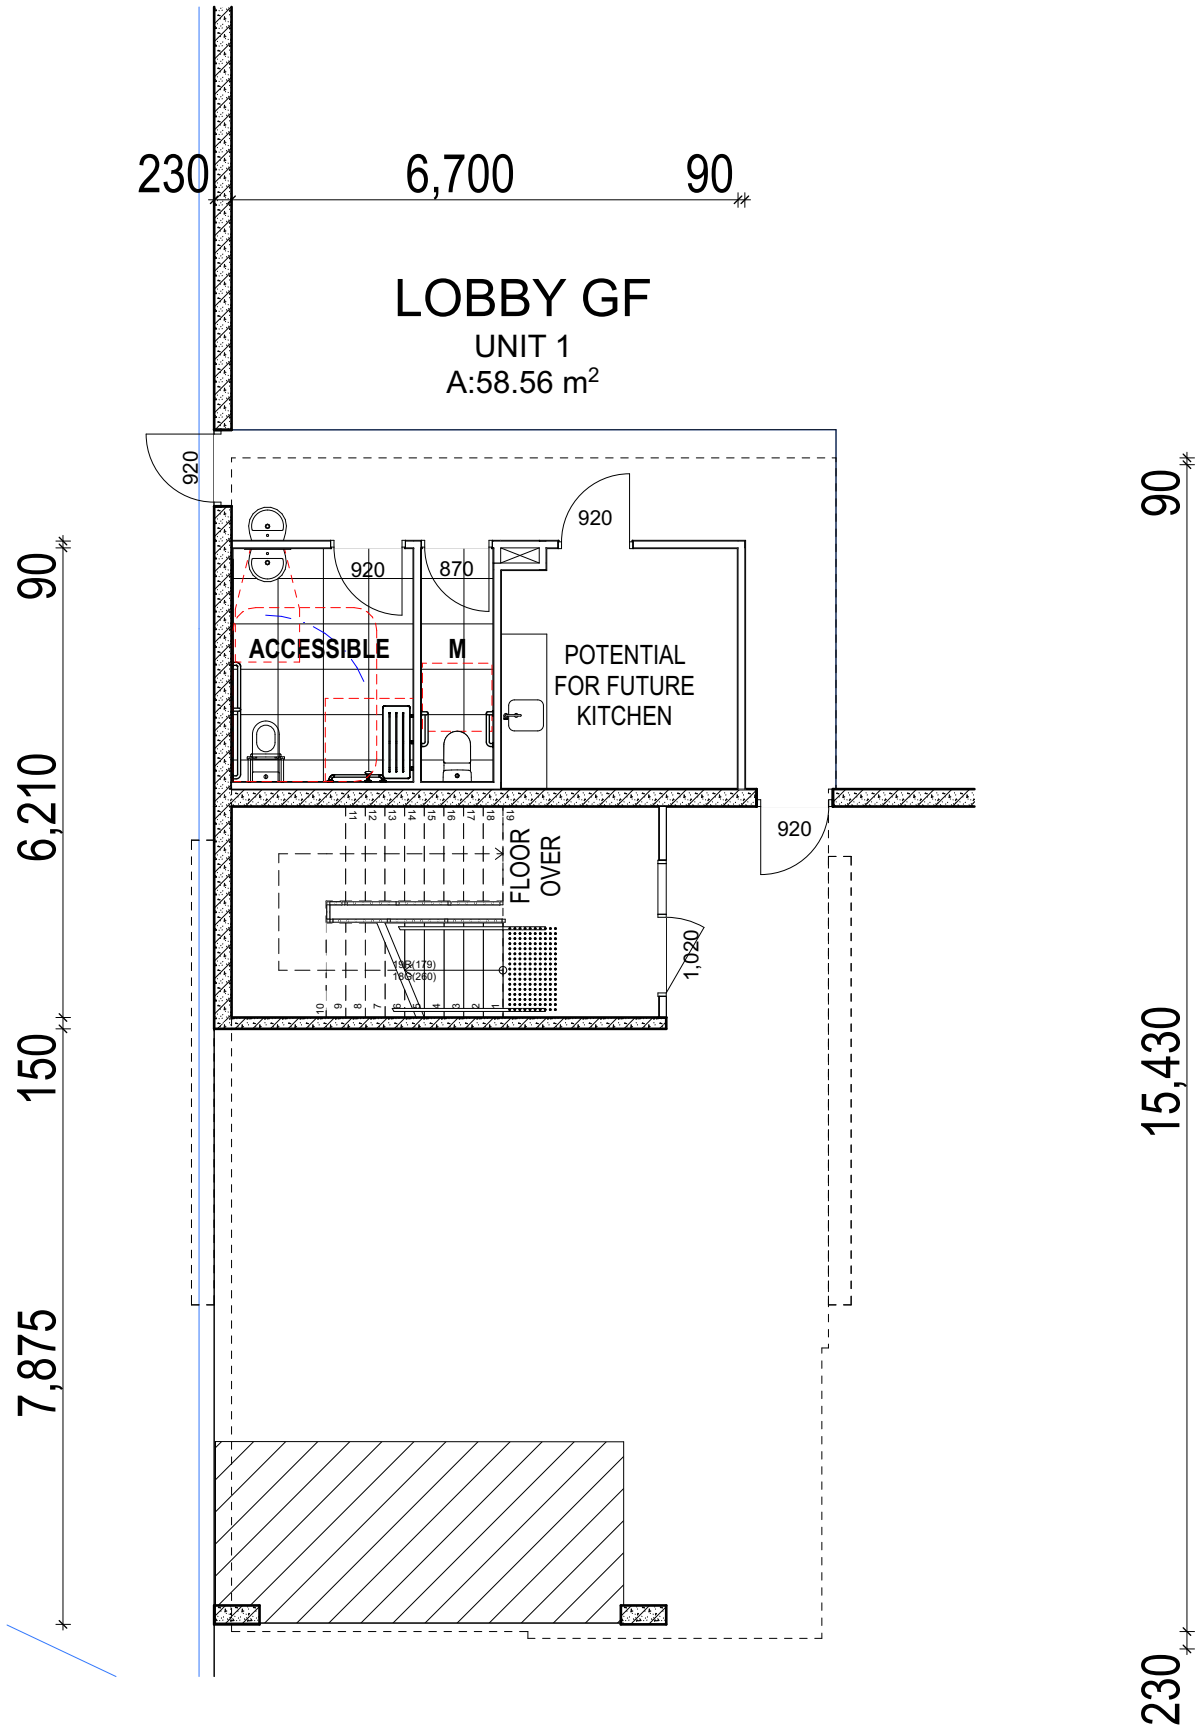

NOTES

DO NOT SCALE OFF DRAWINGS

No part of this design to be altered or reproduced without written permission. © Copyright Latitude Design 2024. All rights reserved.

REV	DATE	APPROVED BY	REVISION NOTES



3/24 Expo Court Ashmore
QLD 4214 AUSTRALIA
admin@latcon.com.au
+61 413 919 799

CLIENT
Latitude Designs

PROJECT
2 Activity Court
SITE 10


Lot 98 Sandy Creek Road
Yatala QLD 4207
Australia

TITLE
GENERAL
Unit 2 - Floor Plans

PROJECT NO: 0174
APPROVED:
SCALE: 1:100 @ A1
ISSUE DATE:

DRAWING NO REV

A-SK-04

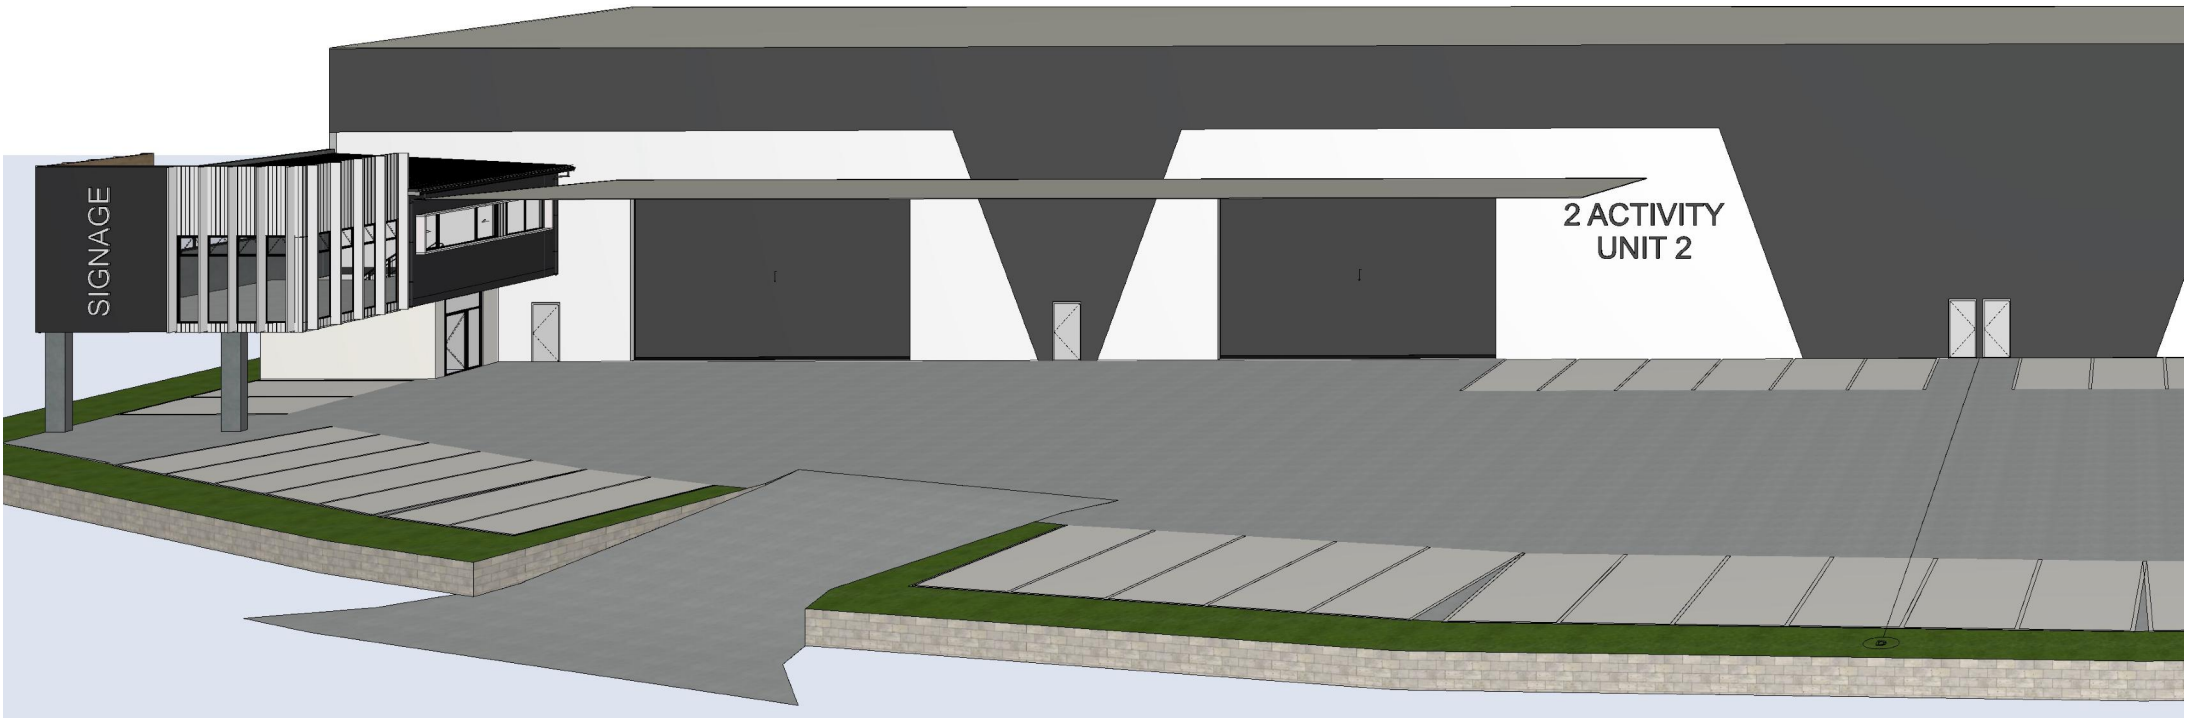

NOTES

DO NOT SCALE OFF DRAWINGS

No part of this design to be altered or reproduced without written permission. © Copyright Latitude Design 2024. All rights reserved.

REV	DATE	APPROVED BY	REVISION NOTES



3/24 Expo Court Ashmore
QLD 4214 AUSTRALIA
admin@latcon.com.au
+61 413 919 799

CLIENT
Latitude Designs

PROJECT
2 Activity Court
SITE 10

Lot 98 Sandy Creek Road
Yatala QLD 4207
Australia

TITLE
GENERAL
Perspective (1)

PROJECT NO: 0174
APPROVED:
SCALE: @ A1
ISSUE DATE:

DRAWING NO
A-SK-05

REV



NOTES

DO NOT SCALE OFF DRAWINGS

No part of this design to be altered or reproduced without written permission. © Copyright Latitude Design 2024. All rights reserved.

REV	DATE	APPROVED BY	REVISION NOTES



3/24 Expo Court Ashmore
QLD 4214 AUSTRALIA
admin@latcon.com.au
+61 413 919 799

CLIENT

Latitude Designs

PROJECT

2 Activity Court
SITE 10

Lot 98 Sandy Creek Road
Yatala QLD 4207
Australia

TITLE

GENERAL
Perspective (2)

PROJECT NO: 0174

APPROVED:

SCALE: @ A1

DRAWING NO

REV

A-SK-06