


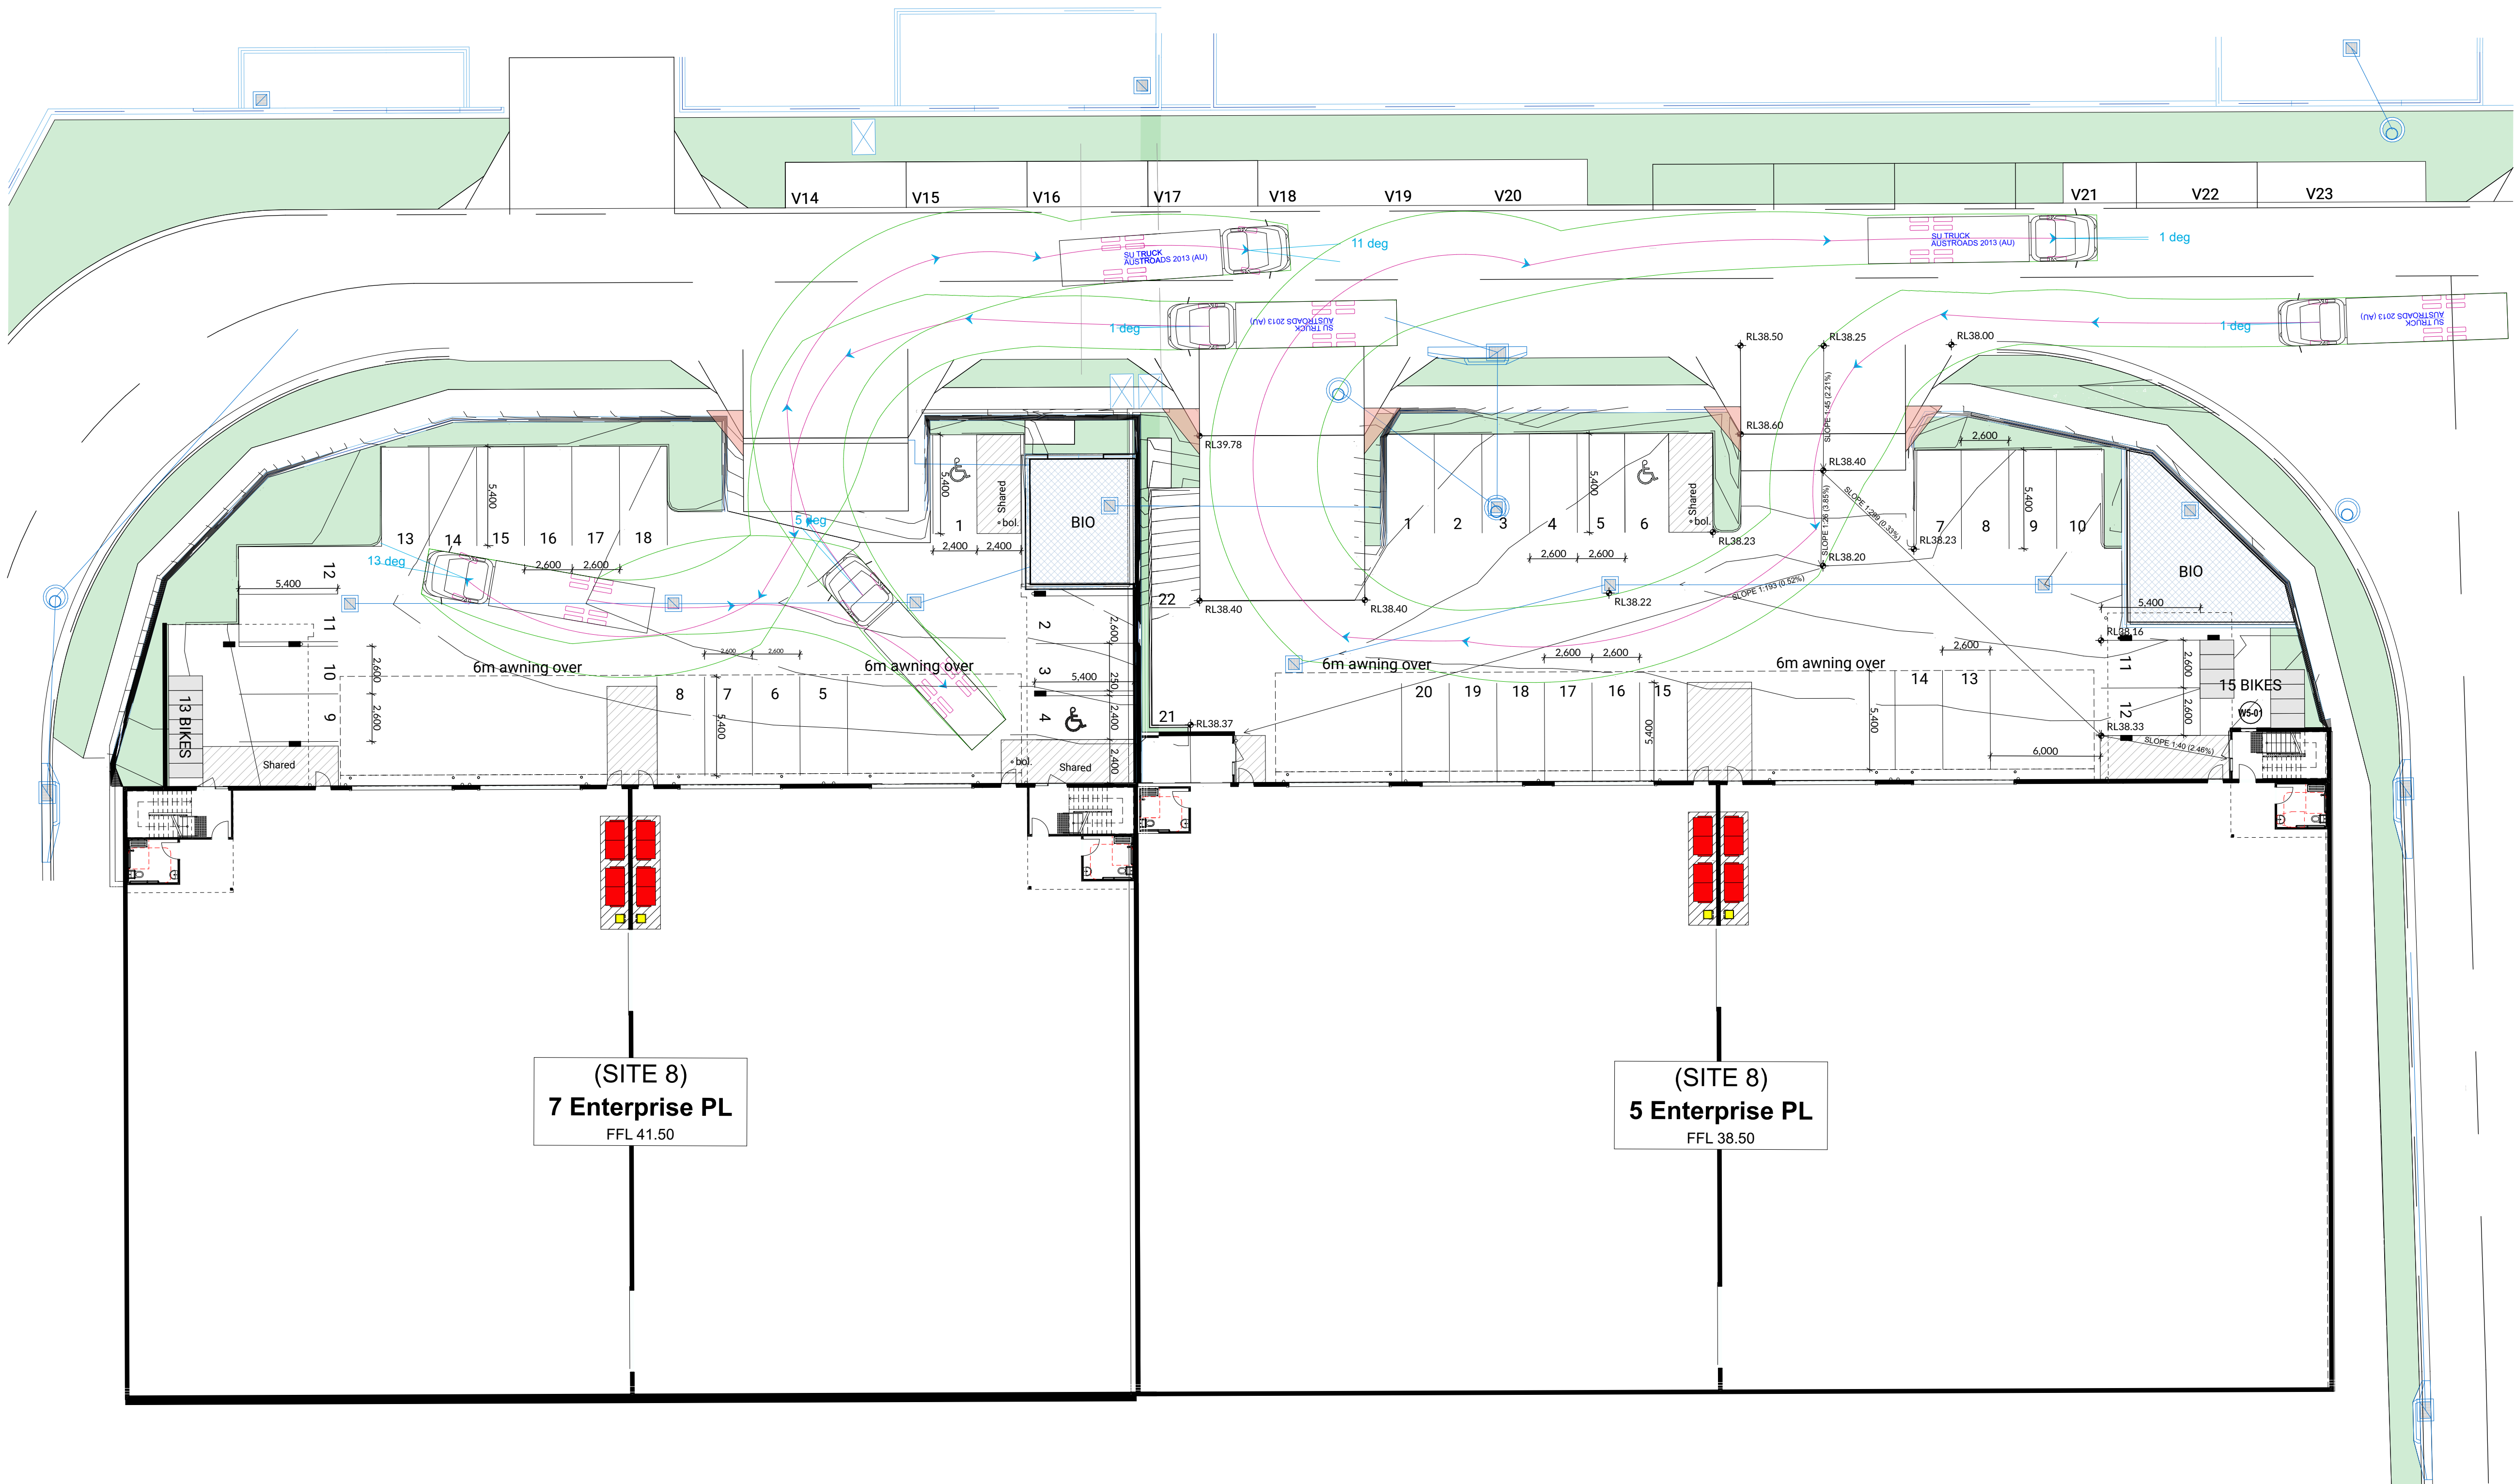

NOTES

DO NOT SCALE OFF DRAWINGS

No part of this design to be altered or reproduced without written permission. © Copyright Latitude Design 2024. All rights reserved.

BUILDING CLASSIFICATION:

- CLASS 5,
- CLASS 7B
- CLASS 8

CONSTRUCTION TYPE:

- TYPE C

GROSS FLOOR AREA	
UNIT 1	
LOBBY GF	22.62
OFFICE FF	95.37
WAREHOUSE 5 (SITE 8)	1,110.49
	1,228.48 m²
UNIT 2	
LOBBY GF	22.14
WAREHOUSE 5 (SITE 8)	1,054.55
	1,076.69 m²
UNIT 3	
LOBBY GF	24.39
OFFICE FF	95.16
WAREHOUSE 7 (SITE 9)	898.78
	1,018.33 m²
UNIT 4	
LOBBY GF	24.73
OFFICE FF	99.65
WAREHOUSE 7 (SITE 9)	900.45
	1,024.83 m²
	4,348.33 m²

REV	DATE	APPROVED BY	REVISION NOTES



7 ENTERPRISE PLACE					
General Waste Management					
		Unit 1		Unit 2	
		SQM	Sqm /day	SQM	Sqm /day
Office	10Ltrs/100/Day	77	8	81	8
Warehouse	60Ltrs/100/Day	899	539	900	540
Total Ltrs / Day			547		548
Total Ltrs 5 Days		2736	2736		2742
		Weekly 2x1500L Bin		Weekly 2x1500L Bin	
Recycling Waste Management					
		Unit 1		Unit 2	
		SQM	Sqm /day	SQM	Sqm /day
Office	20Ltrs/100/Day	77	15	81	16
Total Ltrs / Day			15		16
Total Ltrs 5 Days			77		81
Weekly / 1 x 140Ltr Bin / Unit					

5 ENTERPRISE PLACE					
General Waste Management					
		Unit 1		Unit 2	
		SQM	Sqm /day	SQM	Sqm /day
Office	10Ltrs/100/Day	75	8	0	0
Warehouse	60Ltrs/100/Day	1110	666	1041	625
Total Ltrs / Day			673		625
Total Ltrs 5 Days			3367		3123
		Weekly 1x 2000L + 1500Ltr Bin		Weekly 1x 2000L + 1500Ltr Bin	
Recycling Waste Management					
		Unit 1		Unit 2	
		SQM	Sqm /day	SQM	Sqm /day
Office	20Ltrs/100/Day	75	15	0	0
Total Ltrs / Day			15		0
Total Ltrs 5 Days			75		0
Weekly / 1 x 140Ltr Bin / Unit					

Latitude Designs

3/24 Expo Court Ashmore QLD 4214 AUSTRALIA
admin@latitudedesign.com.au
+61 413 919 799

CLIENT
Latitude Designs

PROJECT
Warehouse 5 and 7
(SITE 8 & SITE 9)


Lot 98 Sandy Creek Road
Yatala QLD 4207
Australia

TITLE
Site Plans
Site Plan

PROJECT NO: 0174
CHECKED:
SCALE: 1:400 @ A1
ISSUE DATE:

DRAWING NO
A-DA-100-01

REV

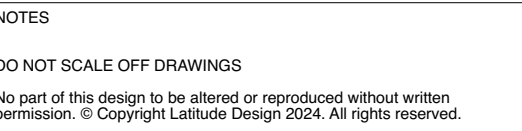

BUILDING CLASSIFICATION:

- CLASS 5,
- CLASS 7B
- CLASS 8

CONSTRUCTION TYPE:

- TYPE C

GROSS FLOOR AREA		
UNIT 1		
LOBBY GF	23.71	
OFFICE FF WAREHOUSE 5 (SITE 8)	95.37 1,110.49	
		1,229.57 m²
UNIT 2		
LOBBY GF WAREHOUSE 5 (SITE 8)	23.22 1,054.55	
		1,077.77 m²
UNIT 3		
LOBBY GF	24.39	
OFFICE FF WAREHOUSE 7 (SITE 8)	95.16 898.78	
		1,018.33 m²
UNIT 4		
LOBBY GF	24.73	
OFFICE FF WAREHOUSE 7 (SITE 8)	99.65 90.85	
		1,024.83 m²
		4,350.50 m²

[illegible]

CLIENT
Latitude Designs

PROJECT
Warehouse 5 and 7
SITE 8 & SITE 9)

Lot 98 Sandy Creek Road
Yatala QLD 4207
Australia


TITLE

GA Plans
Warehouse 5 - Ground Level

PROJECT NO: 0174
CHECKED:
SCALE: 1:100 @ A1
ISSUE DATE:

DRAWING NO. REV.

A-DA-110-01

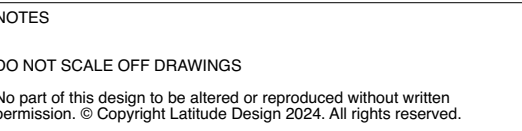

BUILDING CLASSIFICATION:

- CLASS 5,
- CLASS 7B
- CLASS 8

CONSTRUCTION TYPE:

- TYPE C

GROSS FLOOR AREA	
UNIT 1	
LOBBY GF	23.71
OFFICE FF WAREHOUSE 5 (SITE 8)	95.37 1,110.49
	1,229.57 m²
UNIT 2	
LOBBY GF	23.22
OFFICE FF WAREHOUSE 5 (SITE 8)	1,054.55
	1,077.77 m²
UNIT 3	
LOBBY GF	24.39
OFFICE FF WAREHOUSE 7 (SITE 8)	95.16 898.78
	1,018.33 m²
UNIT 4	
LOBBY GF	24.73
OFFICE FF WAREHOUSE 7 (SITE 8)	99.65 900.45
	1,024.83 m² 4,350.50 m²

[illegible]

CLIENT
Latitude Designs

PROJECT
Warehouse 5 and 7
SITE 8 & SITE 9)

Lot 98 Sandy Creek Road
Yatala QLD 4207
Australia


GA Plans

Warehouse 7 - Ground Level

PROJECT NO: 0174
CHECKED:
SCALE: 1:100 @ A1
ISSUE DATE:

DRAWING NO. REV.

A-DA-110-02

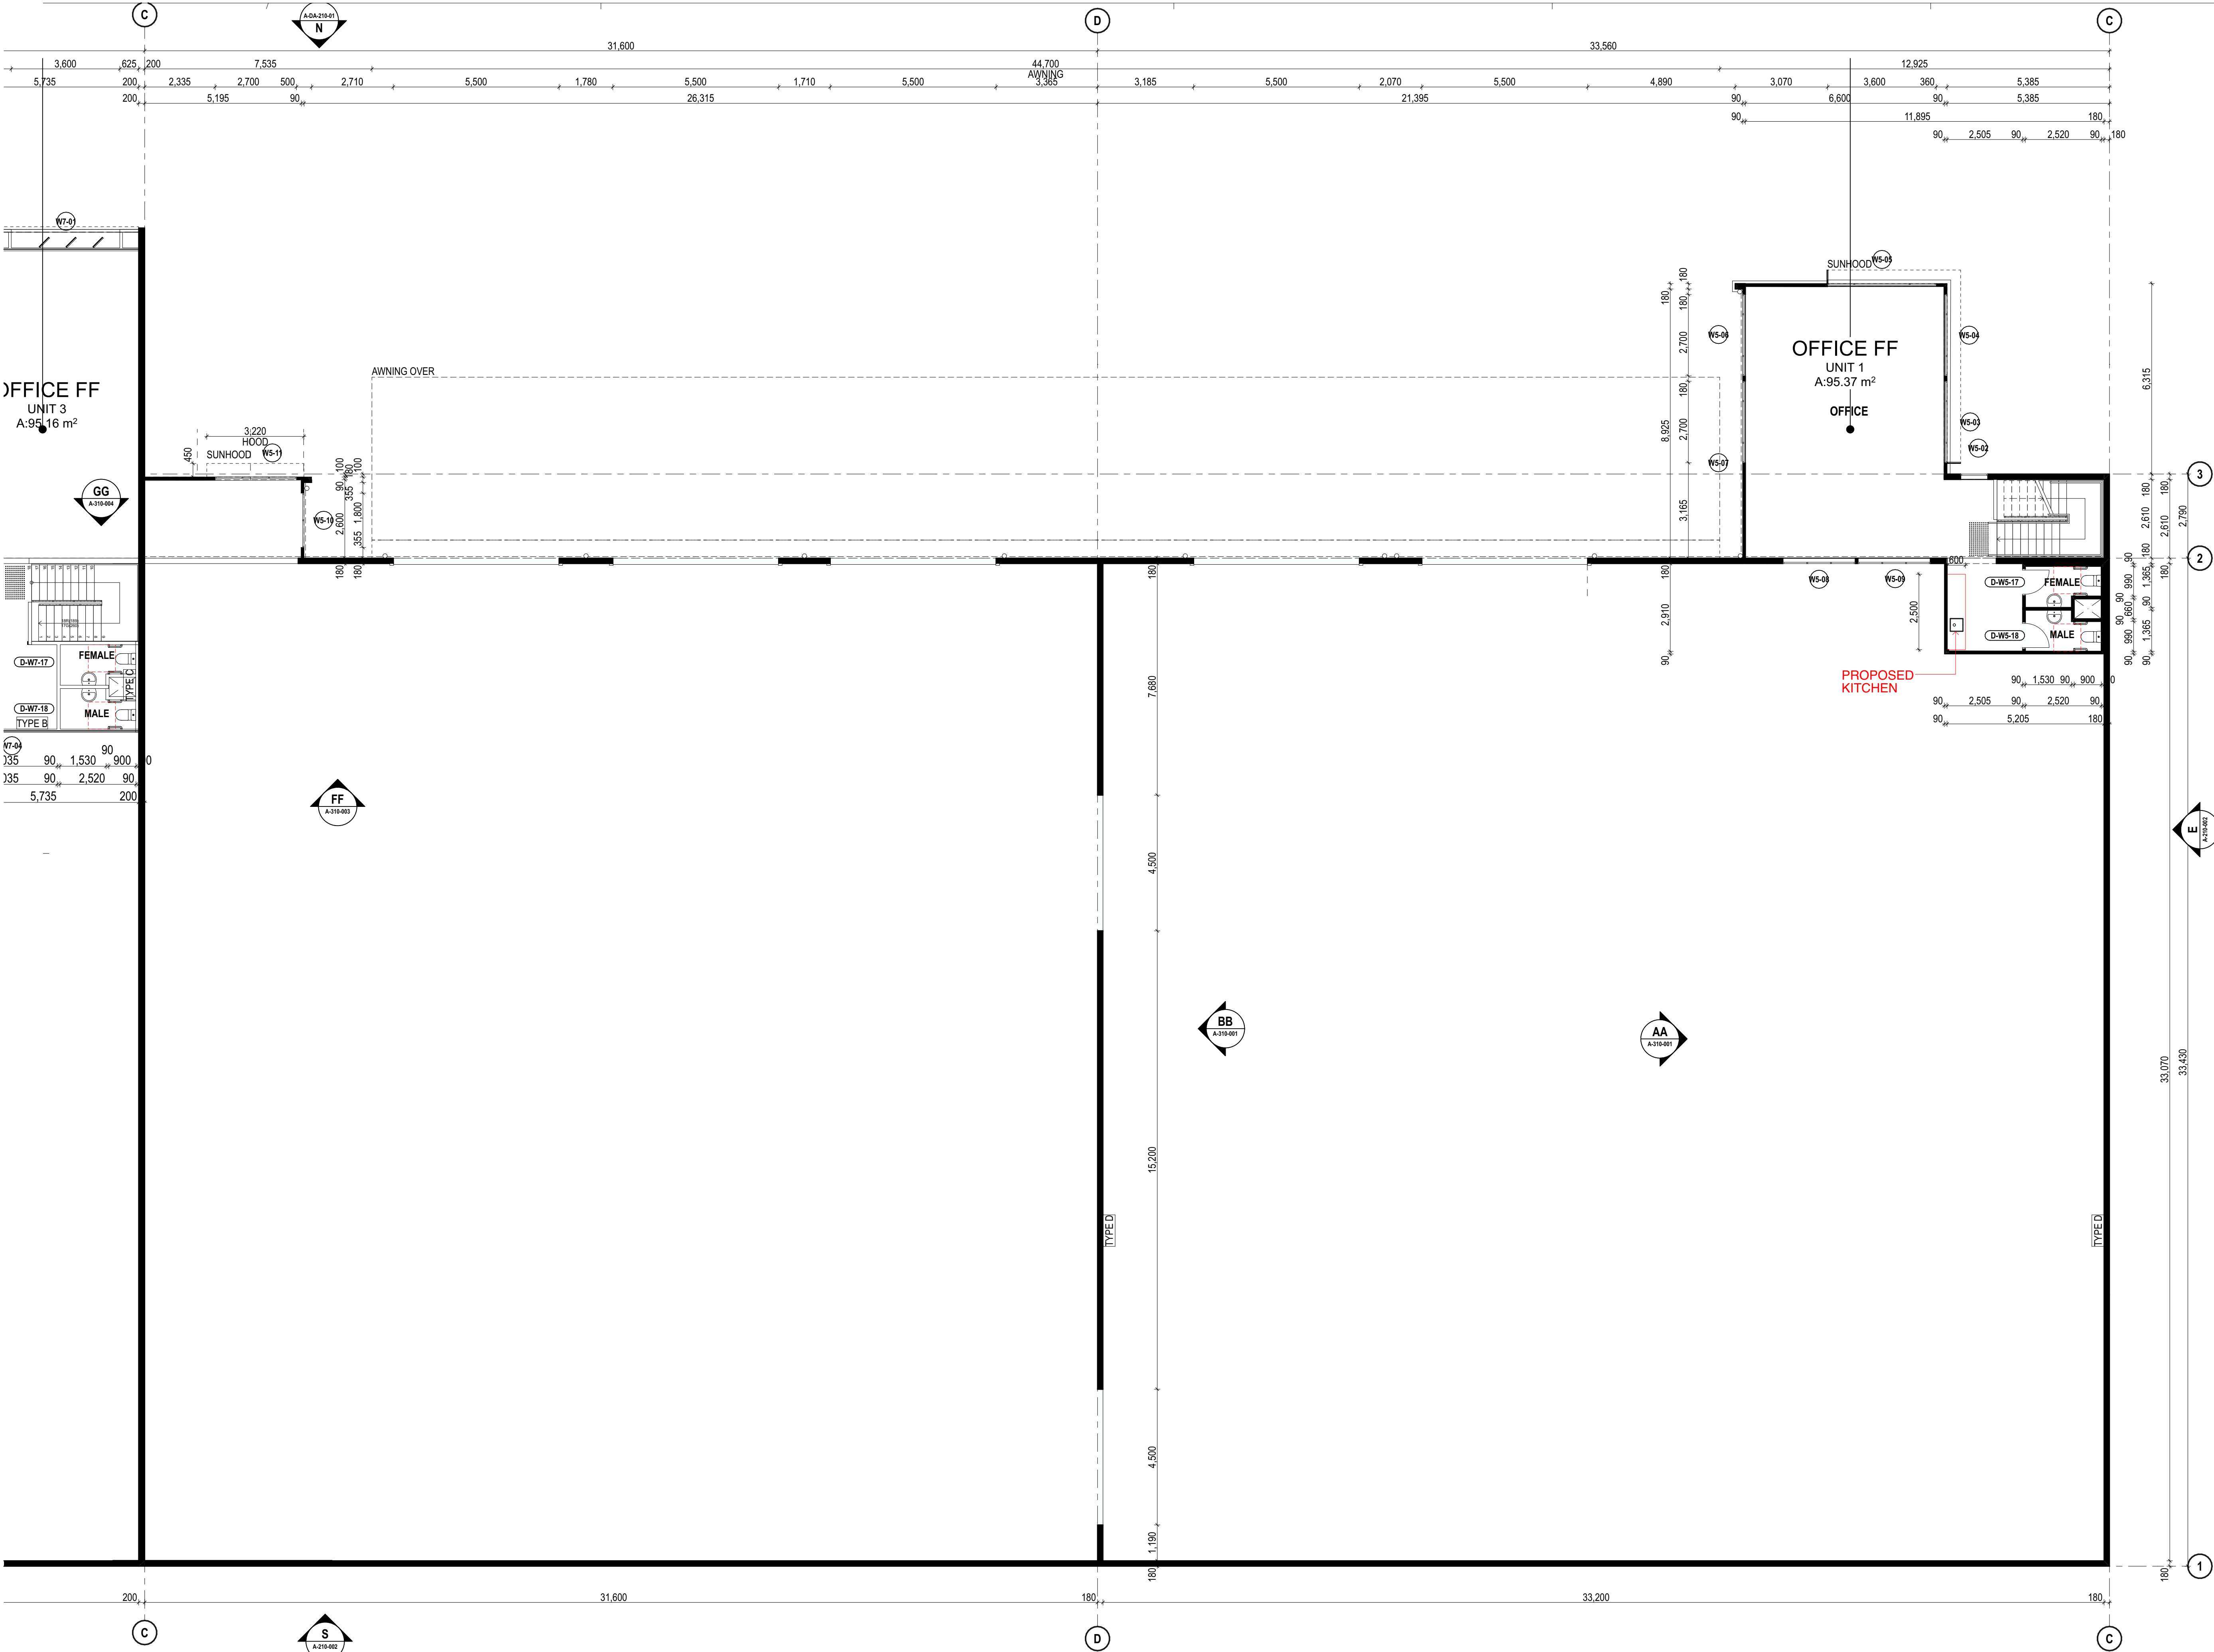

NOTES

DO NOT SCALE OFF DRAWINGS

No part of this design to be altered or reproduced without written permission. © Copyright Latitude Design 2024. All rights reserved.

BUILDING CLASSIFICATION:


- CLASS 5,
- CLASS 7B
- CLASS 8

CONSTRUCTION TYPE:

- TYPE C

GROSS FLOOR AREA	
UNIT 1	
LOBBY GF	23.71
OFFICE FF	95.37
WAREHOUSE 5 (SITE 8)	1,110.49
	1,229.57 m²
UNIT 2	
LOBBY GF	23.22
WAREHOUSE 5 (SITE 8)	1,054.55
	1,077.77 m²
UNIT 3	
LOBBY GF	24.39
OFFICE FF	95.16
WAREHOUSE 7 (SITE 8)	898.78
	1,018.33 m²
UNIT 4	
LOBBY GF	24.73
OFFICE FF	99.65
WAREHOUSE 7 (SITE 8)	900.45
	1,024.83 m²
	4,350.50 m²

REV	DATE	APPROVED BY	REVISION NOTES

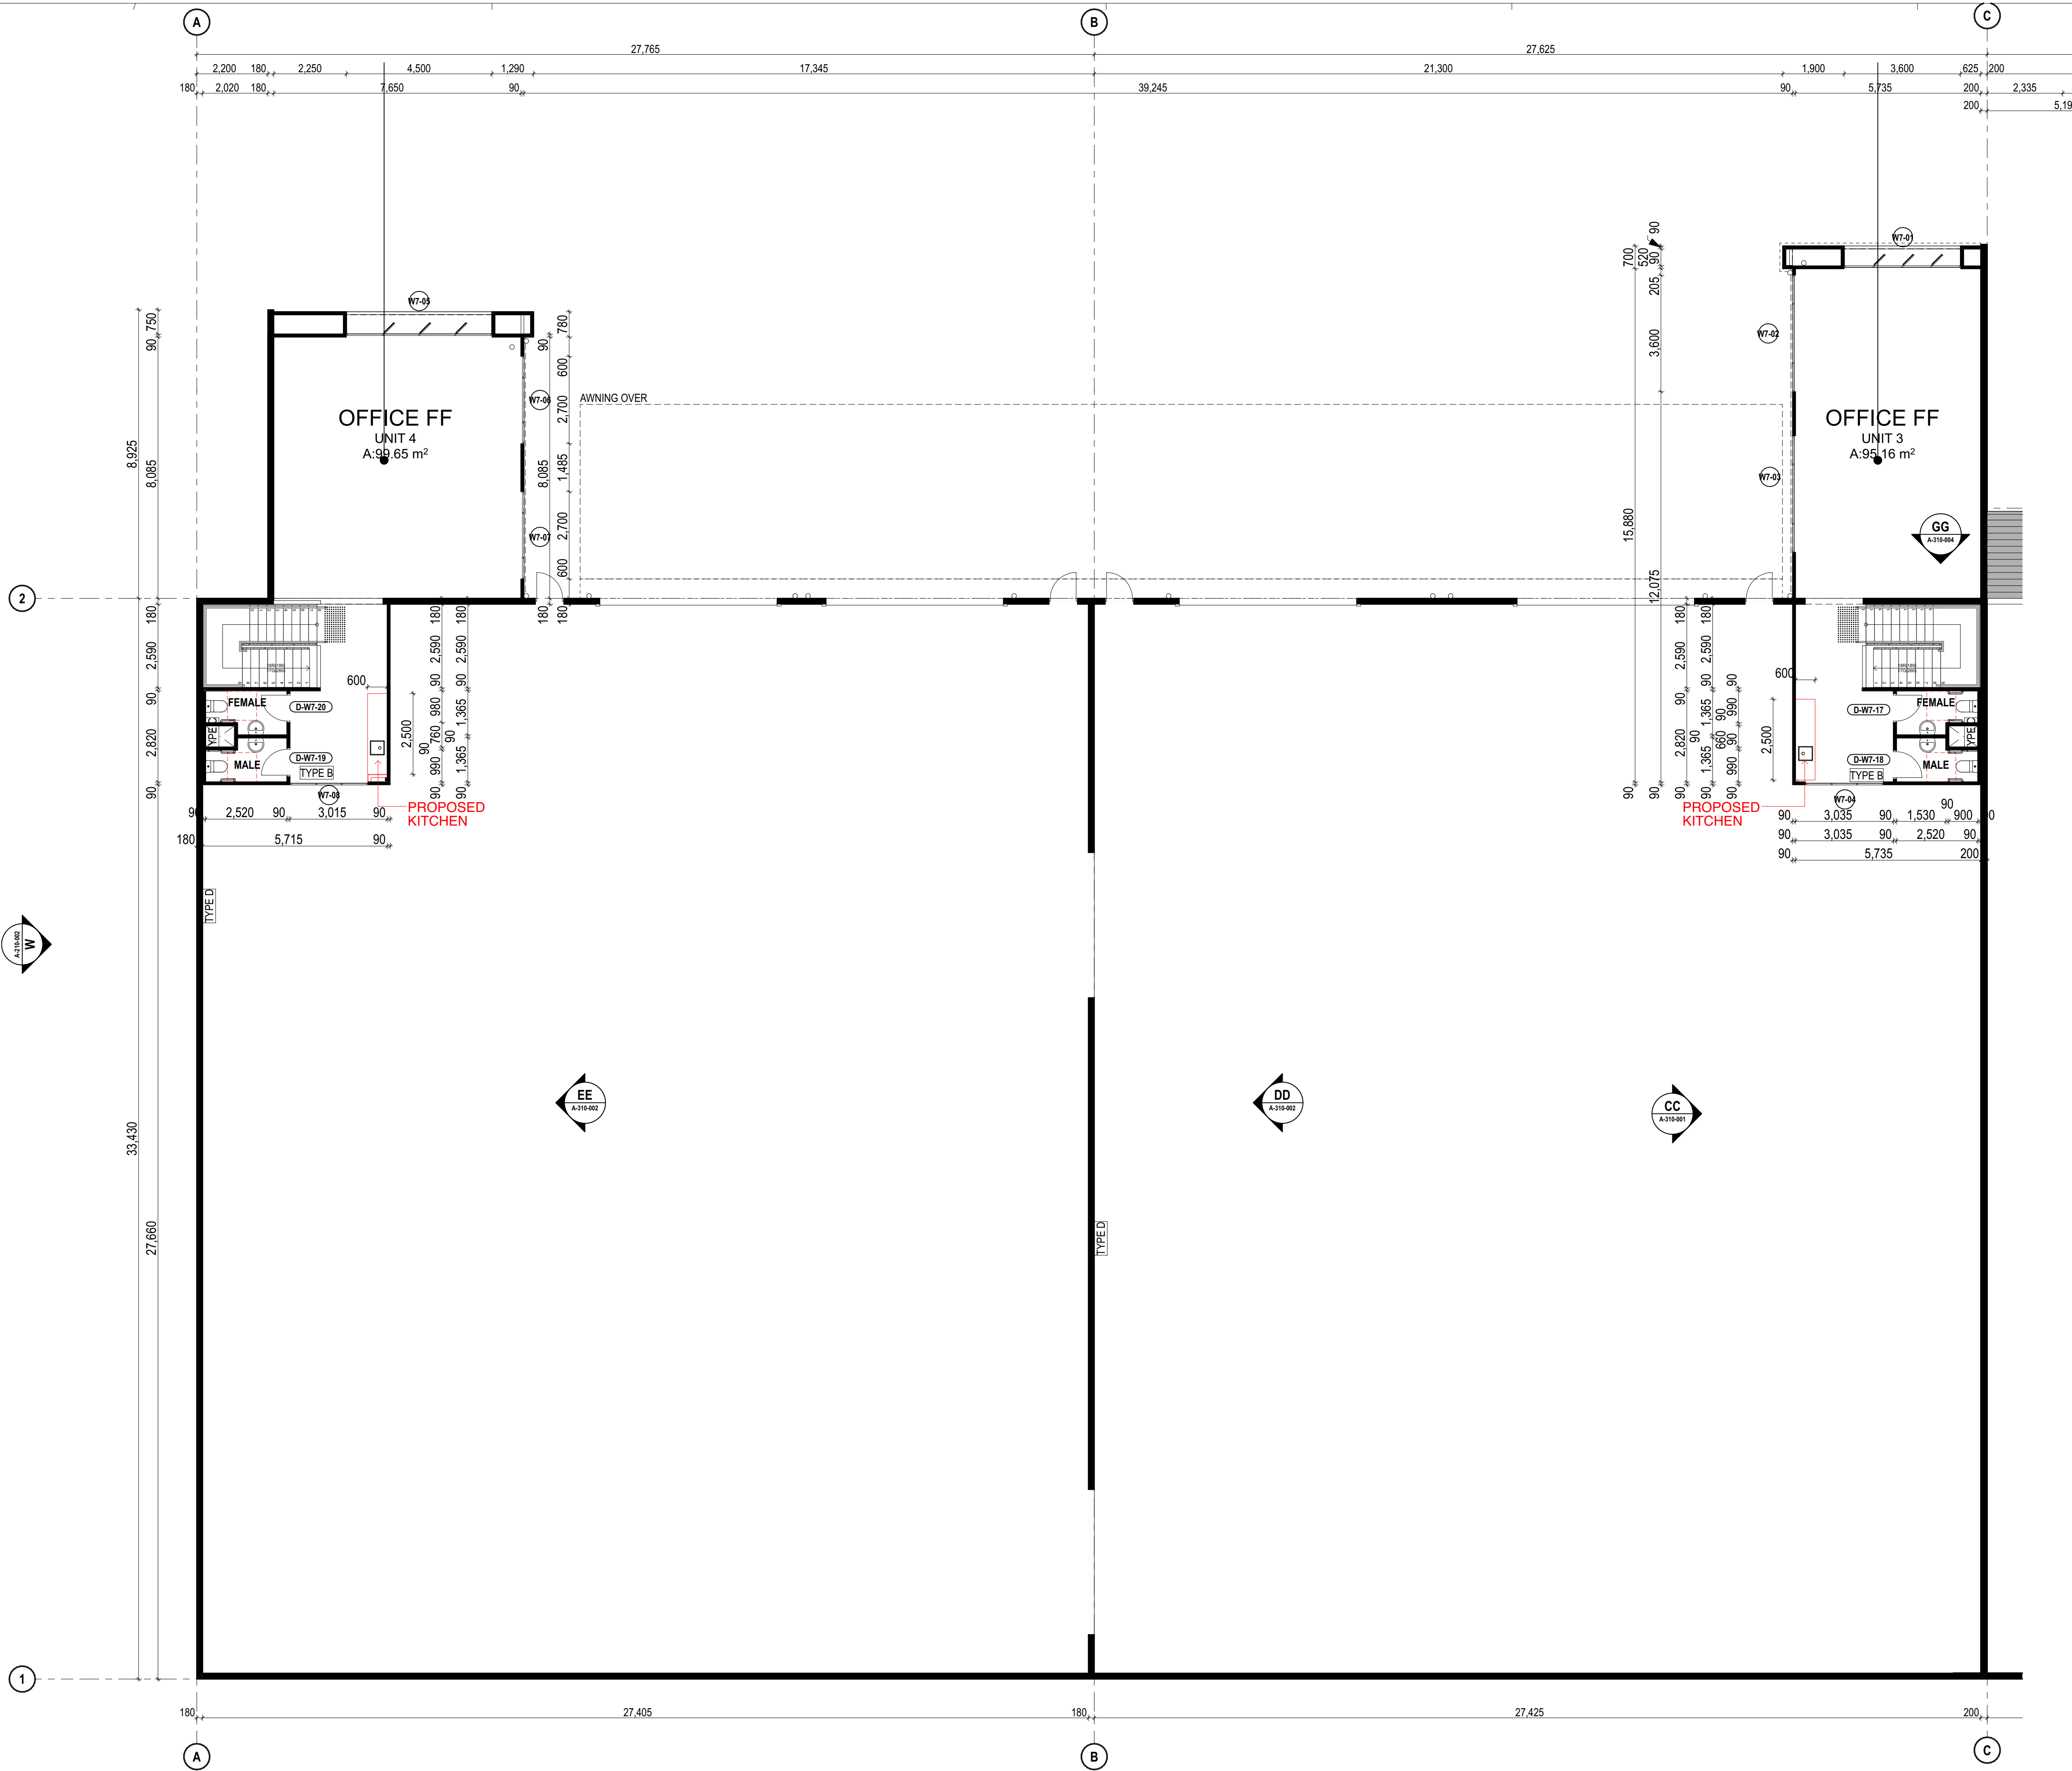

NOTES

DO NOT SCALE OFF DRAWINGS

No part of this design to be altered or reproduced without written permission. © Copyright Latitude Design 2024. All rights reserved.

BUILDING CLASSIFICATION:

- CLASS 5,
- CLASS 7B
- CLASS 8

CONSTRUCTION TYPE:

- TYPE C

GROSS FLOOR AREA	
UNIT 1	
LOBBY GF	23.71
OFFICE FF	95.37
WAREHOUSE 5 (SITE 8)	1,110.49
	1,229.57 m²
UNIT 2	
LOBBY GF	23.22
WAREHOUSE 5 (SITE 8)	1,054.55
	1,077.77 m²
UNIT 3	
LOBBY GF	24.39
OFFICE FF	95.16
WAREHOUSE 7 (SITE 8)	898.78
	1,018.33 m²
UNIT 4	
LOBBY GF	24.73
OFFICE FF	99.65
WAREHOUSE 7 (SITE 8)	900.45
	1,024.83 m²
	4,350.50 m²

REV	DATE	APPROVED BY	REVISION NOTES

52 LATITUDE DESIGNS

3/24 Expo Court Ashmore QLD 4214 AUSTRALIA
admin@latitudedesigns.com.au
+61 413 919 799

CLIENT

Latitude Designs

PROJECT

Warehouse 5 and 7
(SITE 8 & SITE 9)

Lot 98 Sandy Creek Road
Yatala QLD 4207
Australia

TITLE

GA Plans
Warehouse 7 - Level 1


PROJECT NO: 0174
CHECKED: _____
SCALE: 1:100 @ A1
ISSUE DATE: _____

DRAWING NO

A-DA-110-04



1 North Elevation 1:100

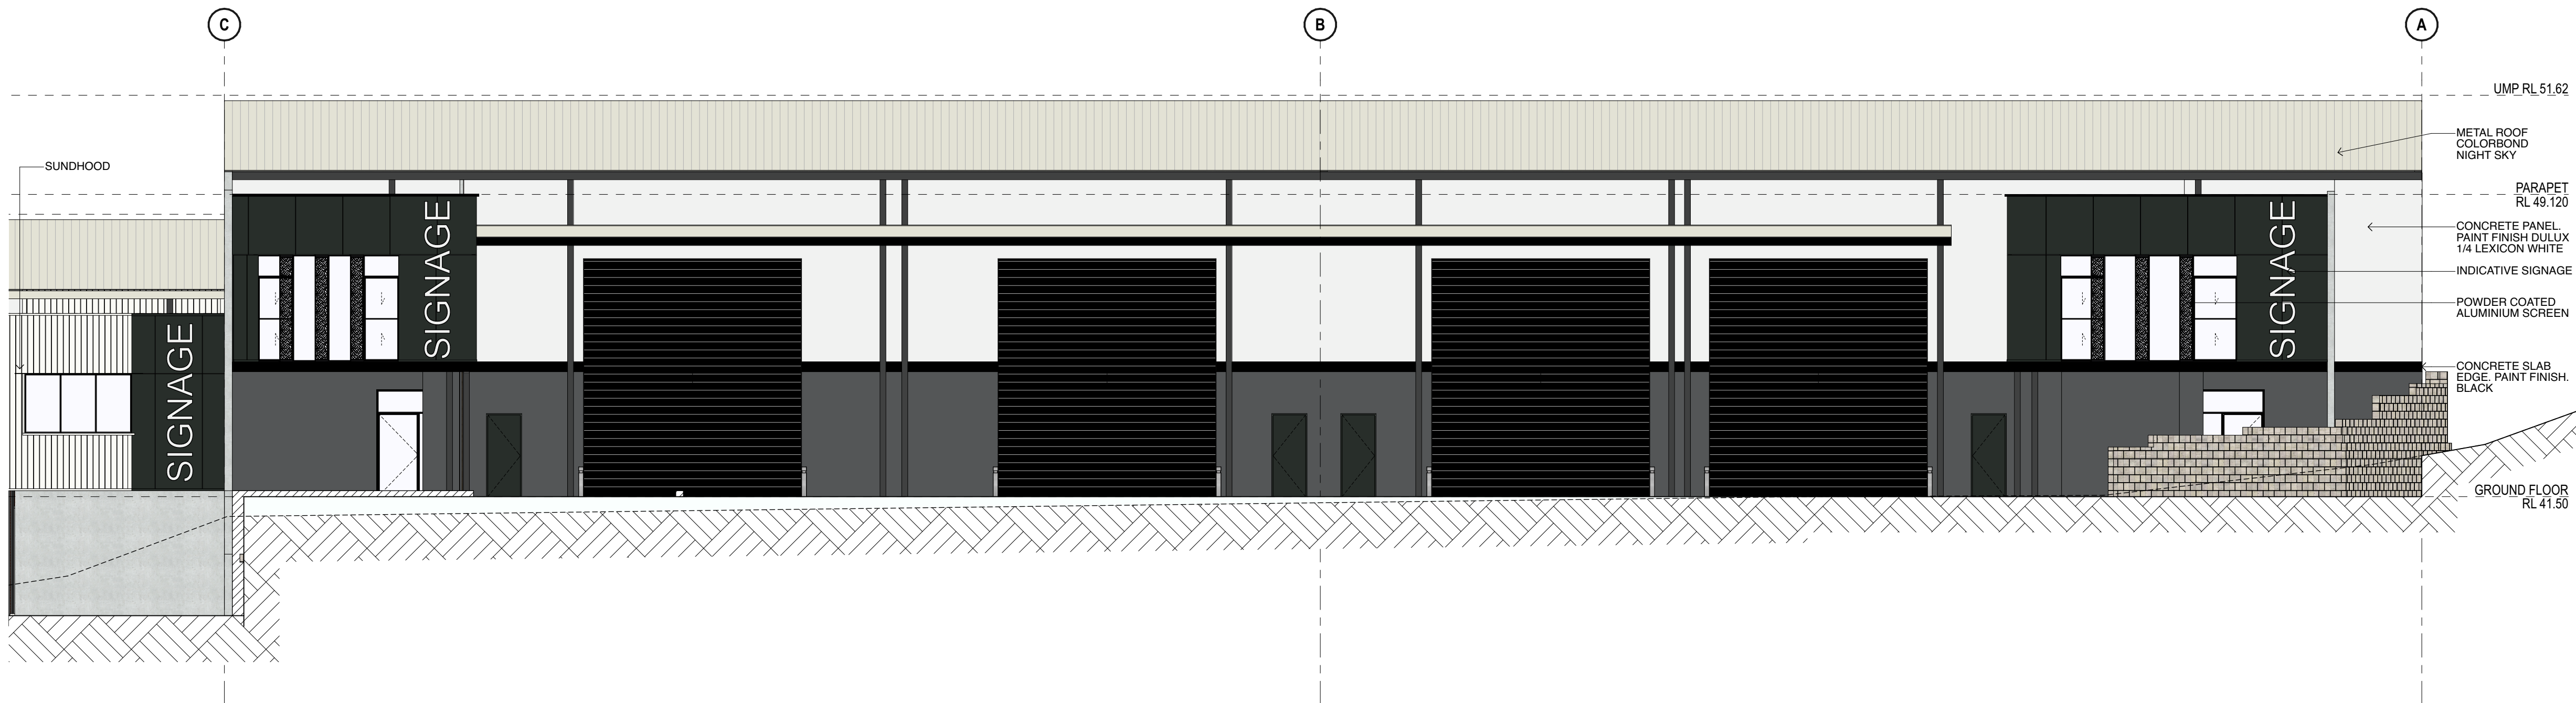

2 North Elevation 1:100

NOTES

DO NOT SCALE OFF DRAWINGS

No part of this design to be altered or reproduced without written permission. © Copyright Latitude Design 2024. All rights reserved.

REV	DATE	APPROVED BY	REVISION NOTES



3/24 Expo Court Ashmore QLD 4214 AUSTRALIA
admin@latitudesign.com.au
+61 413 919 799

CLIENT
Latitude Designs

PROJECT
Warehouse 5 and 7
(SITE 8 & SITE 9)

Lot 98 Sandy Creek Road
Yatala QLD 4207
Australia

TITLE

GA Elevation
North Elevation

PROJECT NO: 0174

CHECKED:

SCALE: 1:100 @ A1

ISSUE DATE:

DRAWING NO

REV

A-DA-210-01