


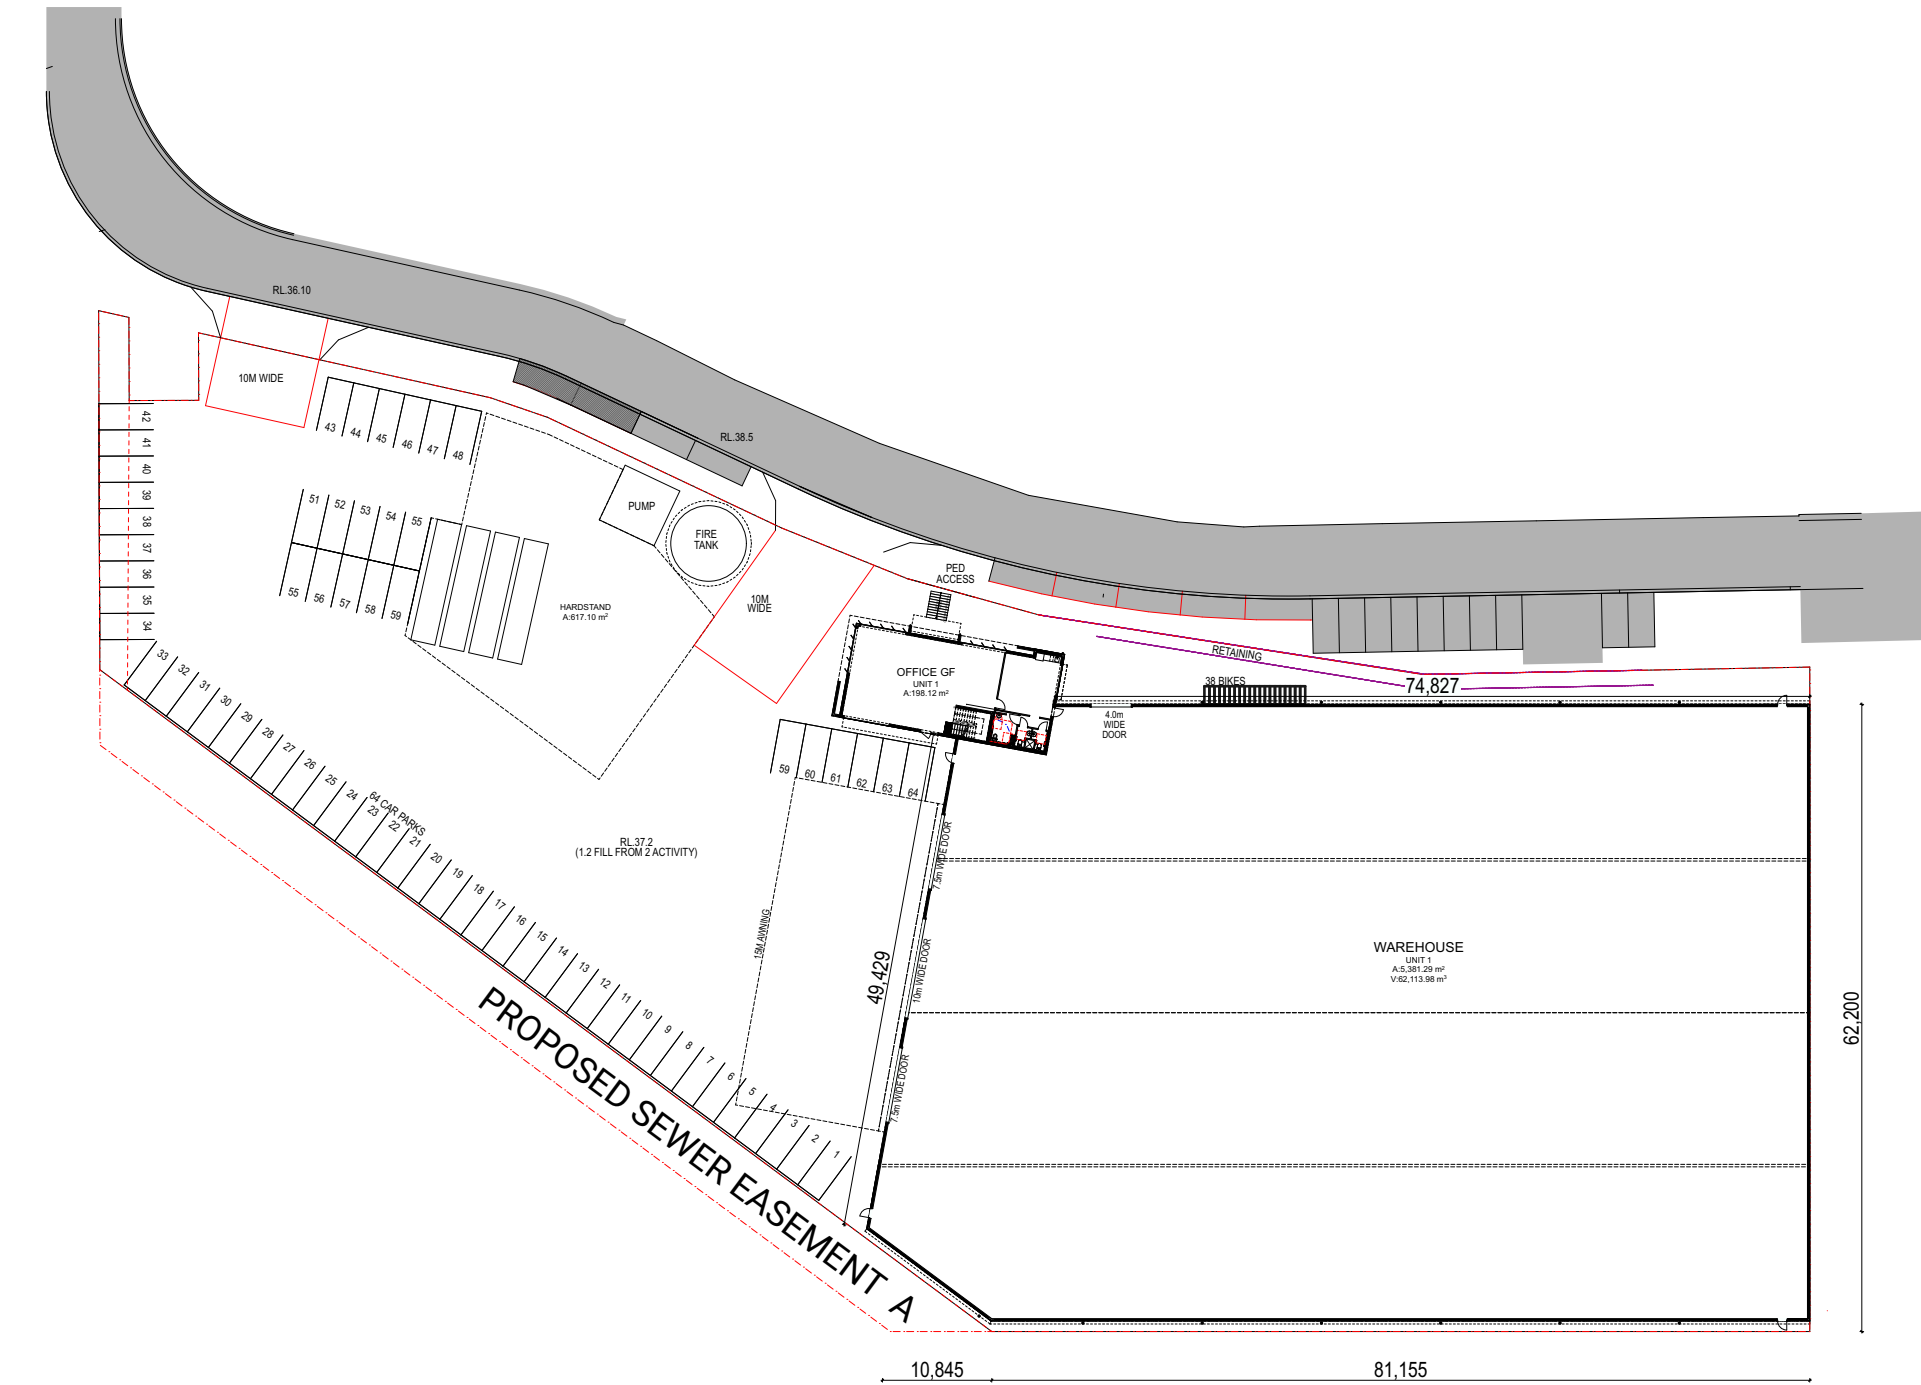

1 Site - GF
1:750

NOTES

DO NOT SCALE OFF DRAWINGS

No part of this design to be altered or reproduced without written permission. © Copyright Latitude Design 2024. All rights reserved.

GROSS FLOOR AREA	
UNIT 1	
OFFICE FF	197.93
OFFICE GF	198.12
WAREHOUSE	5,381.29
5,777.34 m²	

REV	DATE	APPROVED BY	REVISION NOTES



3/24 Expo Court Ashmore
QLD 4214 AUSTRALIA
admin@latcon.com.au
+61 413 919 799

CLIENT

Latitude Designs

PROJECT

1-3 Activity Court
SITE 9

Lot 98 Sandy Creek Road
Yatala QLD 4207
Australia

TITLE


GENERAL
Site - Ground

PROJECT NO: 0174
APPROVED:
SCALE: 1:750, 1:1 @
ISSUE DATE: A1

DRAWING NO

REV

A-SK-001

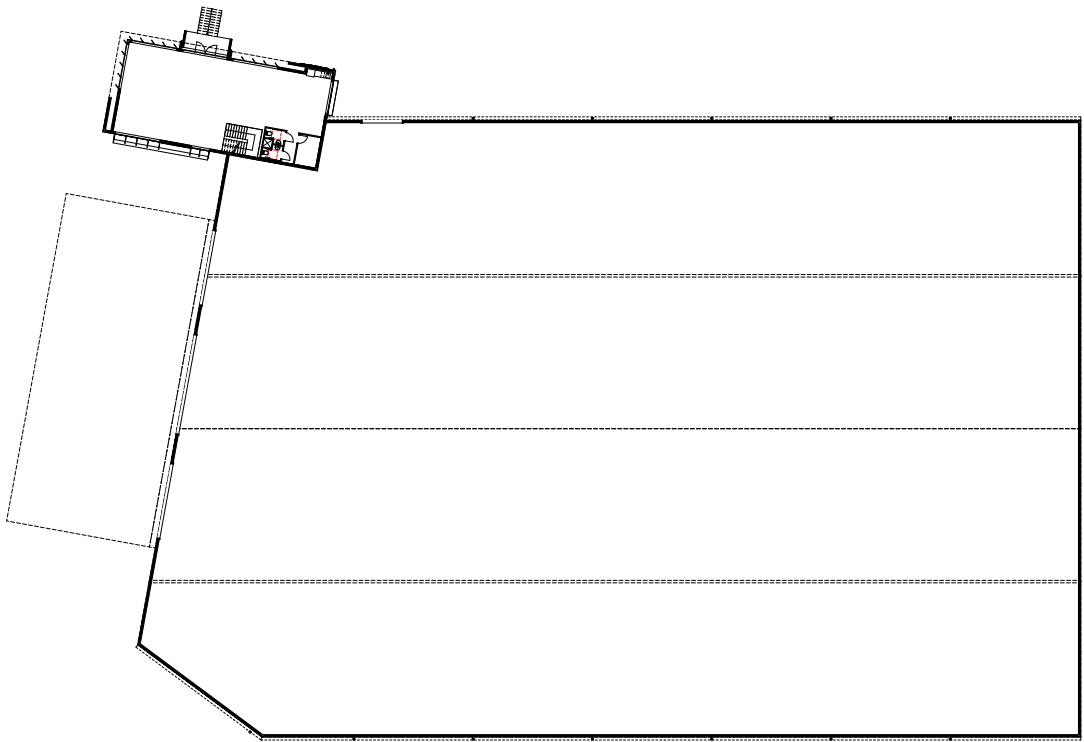

1

Site - FF
1:750

NOTES

DO NOT SCALE OFF DRAWINGS

No part of this design to be altered or reproduced without written permission. © Copyright Latitude Design 2024. All rights reserved.

GROSS FLOOR AREA

UNIT 1	
OFFICE FF	197.93
OFFICE GF	198.12
WAREHOUSE	5,381.29
	5,777.34 m²

REV	DATE	APPROVED BY	REVISION NOTES



3/24 Expo Court Ashmore
QLD 4214 AUSTRALIA
admin@latcon.com.au
+61 413 919 799

CLIENT
Latitude Designs

PROJECT
1-3 Activity Court
SITE 9

Lot 98 Sandy Creek Road
Yatala QLD 4207
Australia

TITLE
GENERAL
Site - First Floor

PROJECT NO: 0174
APPROVED:
SCALE: 1:750, 1:1 @
ISSUE DATE: A1

DRAWING NO REV

A-SK-002

GROSS FLOOR AREA

UNIT 1	
OFFICE FF	199.55
OFFICE GF	199.55
WAREHOUSE	5,376.81
	5,775.91 m²

[illegible]

3/24 Expo Court Ashmore
QLD 4214 AUSTRALIA
admin@latcon.com.au
+61 413 919 799

CLIENT

Latitude Designs

PROJECT

1-3 Activity Court
SITE 9

Lot 98 Sandy Creek Road
Yatala QLD 4207
Australia

TITLE

GENERAL


Ground Floor

PROJECT NO: 0174
APPROVED:
SCALE: 1:100, 1:1 @
ISSUE DATE: A1

DRAWING NO

REV

A-SK-003

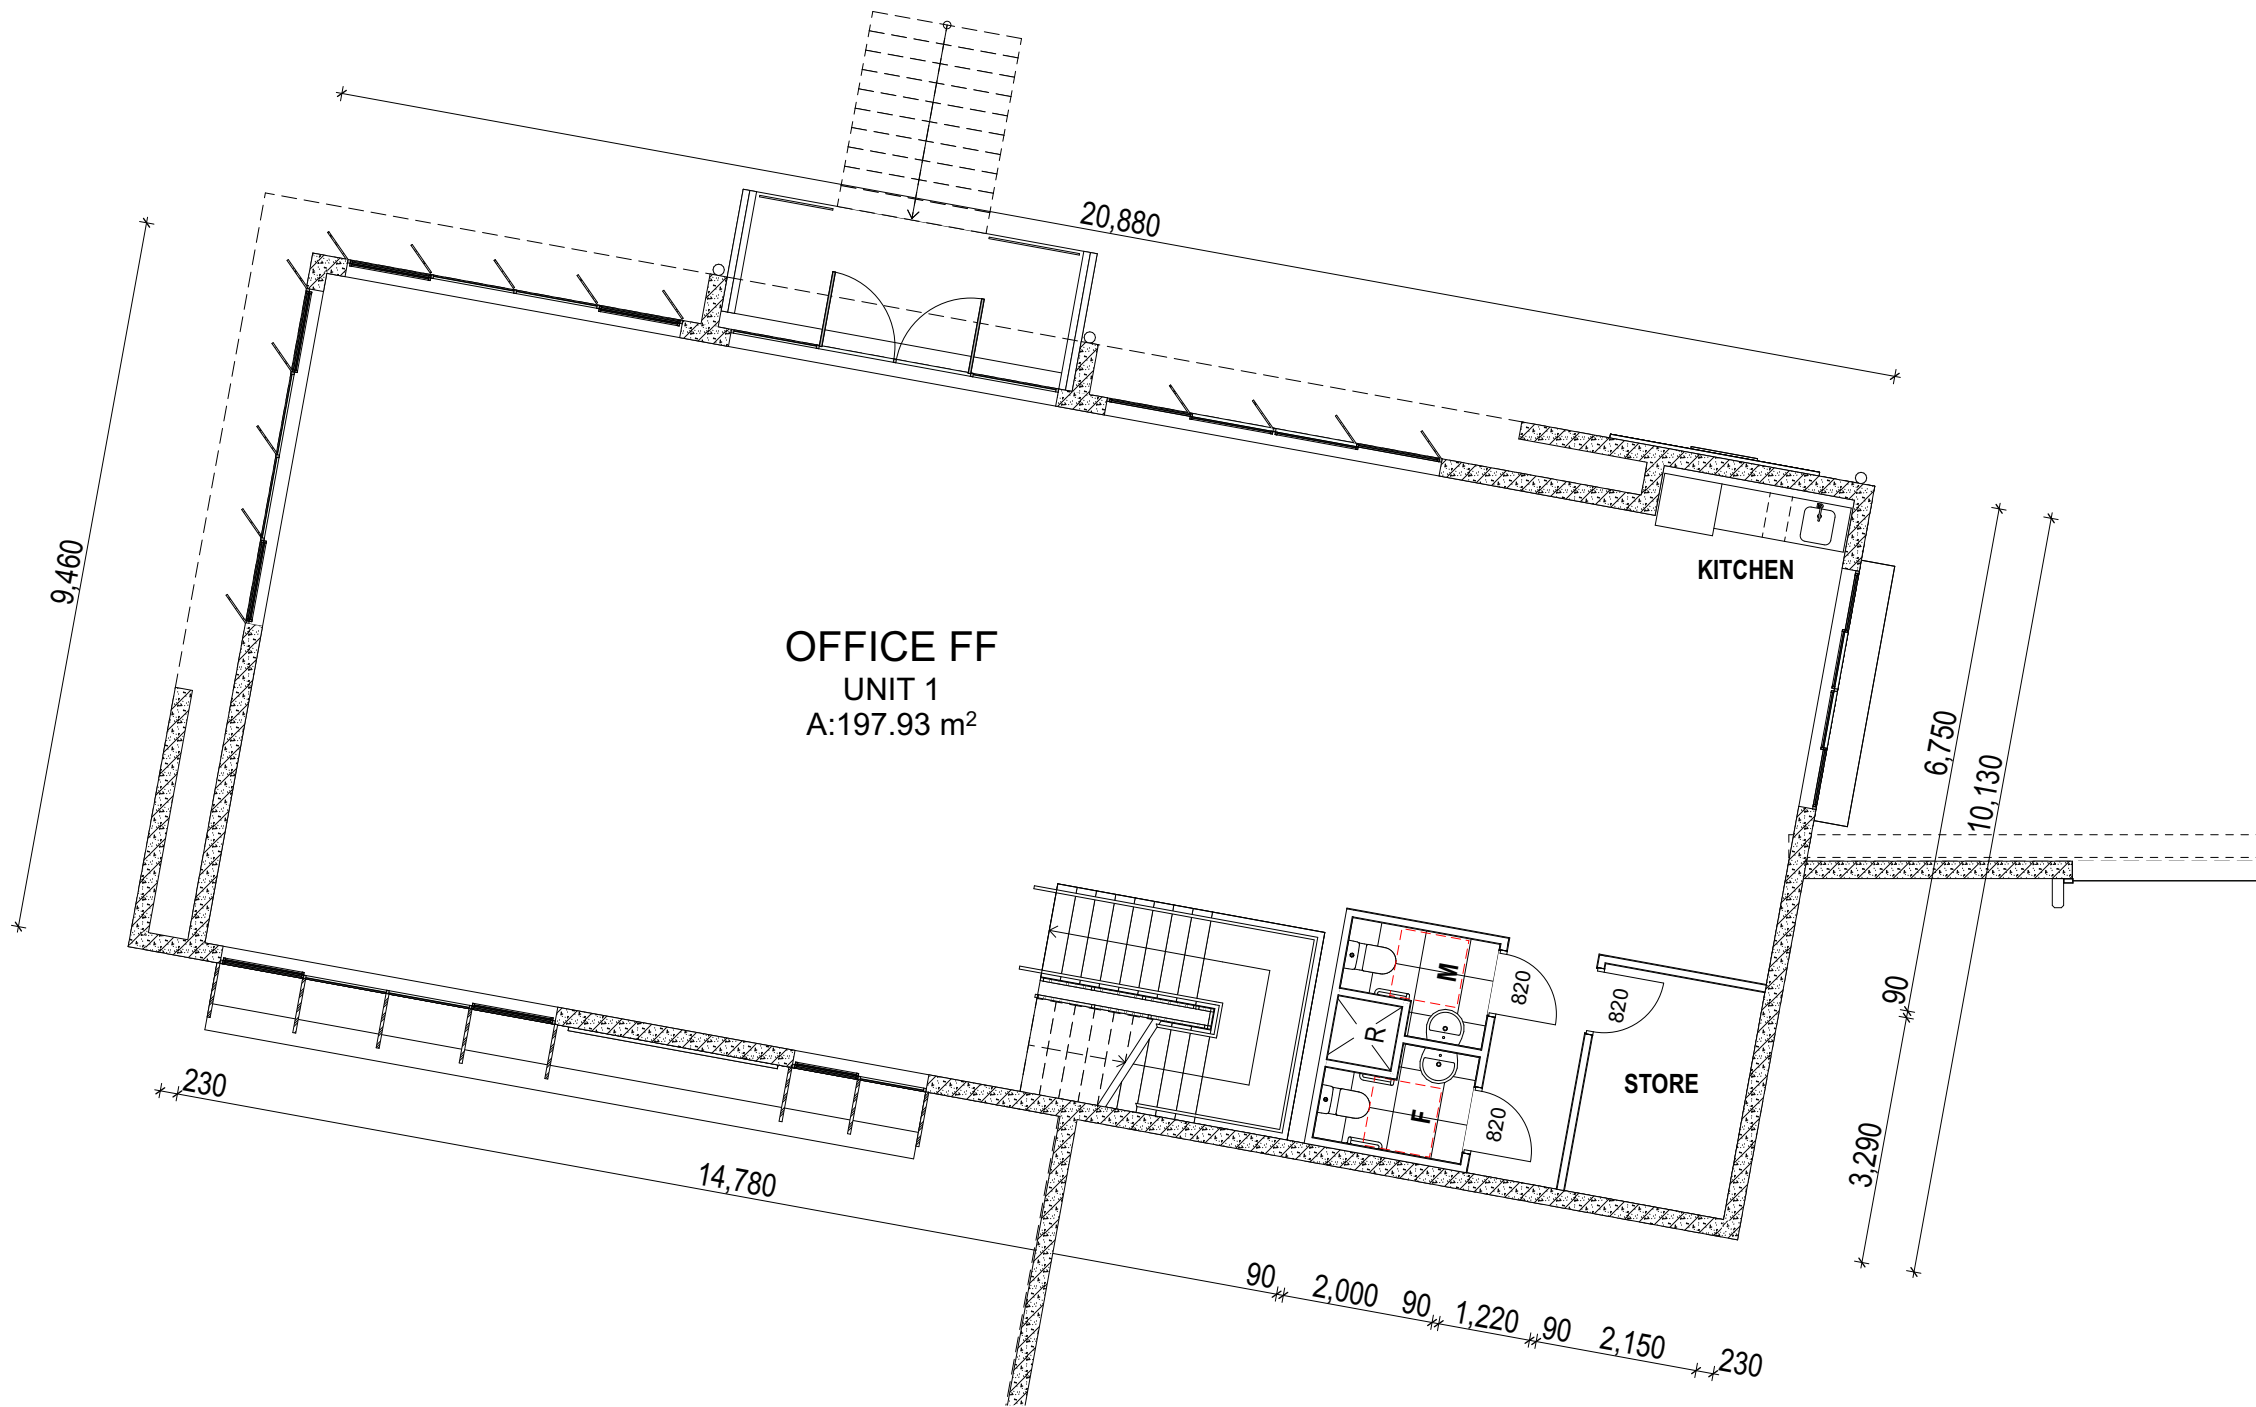

1 Level 01
1:100

NOTES

DO NOT SCALE OFF DRAWINGS

No part of this design to be altered or reproduced without written permission. © Copyright Latitude Design 2024. All rights reserved.

GROSS FLOOR AREA

UNIT 1	
OFFICE FF	199.55
OFFICE GF	199.55
WAREHOUSE	5,376.81
5,775.91 m²	

REV	DATE	APPROVED BY	REVISION NOTES



3/24 Expo Court Ashmore
QLD 4214 AUSTRALIA
admin@latcon.com.au
+61 413 919 799

CLIENT
Latitude Designs

PROJECT
1-3 Activity Court
SITE 9

Lot 98 Sandy Creek Road
Yatala QLD 4207
Australia

TITLE
GENERAL
First Floor

PROJECT NO: 0174
APPROVED:
SCALE: 1:100, 1:1 @
ISSUE DATE: A1

DRAWING NO REV

A-SK-004



NOTES

DO NOT SCALE OFF DRAWINGS

No part of this design to be altered or reproduced without written permission. © Copyright Latitude Design 2024. All rights reserved.

REV	DATE	APPROVED BY	REVISION NOTES



3/24 Expo Court Ashmore
QLD 4214 AUSTRALIA
admin@latcon.com.au
+61 413 919 799

CLIENT

Latitude Designs

PROJECT

1-3 Activity Court
SITE 9

Lot 98 Sandy Creek Road
Yatala QLD 4207
Australia

TITLE

GENERAL
View 1

PROJECT NO: 0174
APPROVED:
SCALE: 1:156.25 @
ISSUE DATE: A1

DRAWING NO

A-SK-005

REV

1 View 1



NOTES

DO NOT SCALE OFF DRAWINGS

No part of this design to be altered or reproduced without written permission. © Copyright Latitude Design 2024. All rights reserved.

REV	DATE	APPROVED BY	REVISION NOTES



3/24 Expo Court Ashmore
QLD 4214 AUSTRALIA
admin@latcon.com.au
+61 413 919 799

CLIENT

Latitude Designs

PROJECT

1-3 Activity Court
SITE 9

Lot 98 Sandy Creek Road
Yatala QLD 4207
Australia

TITLE

GENERAL
View 2

PROJECT NO: 0174
APPROVED:
SCALE: 1:142.86 @
ISSUE DATE: A1

DRAWING NO

A-SK-006


REV

1 View 2



A-SK-007

View 3

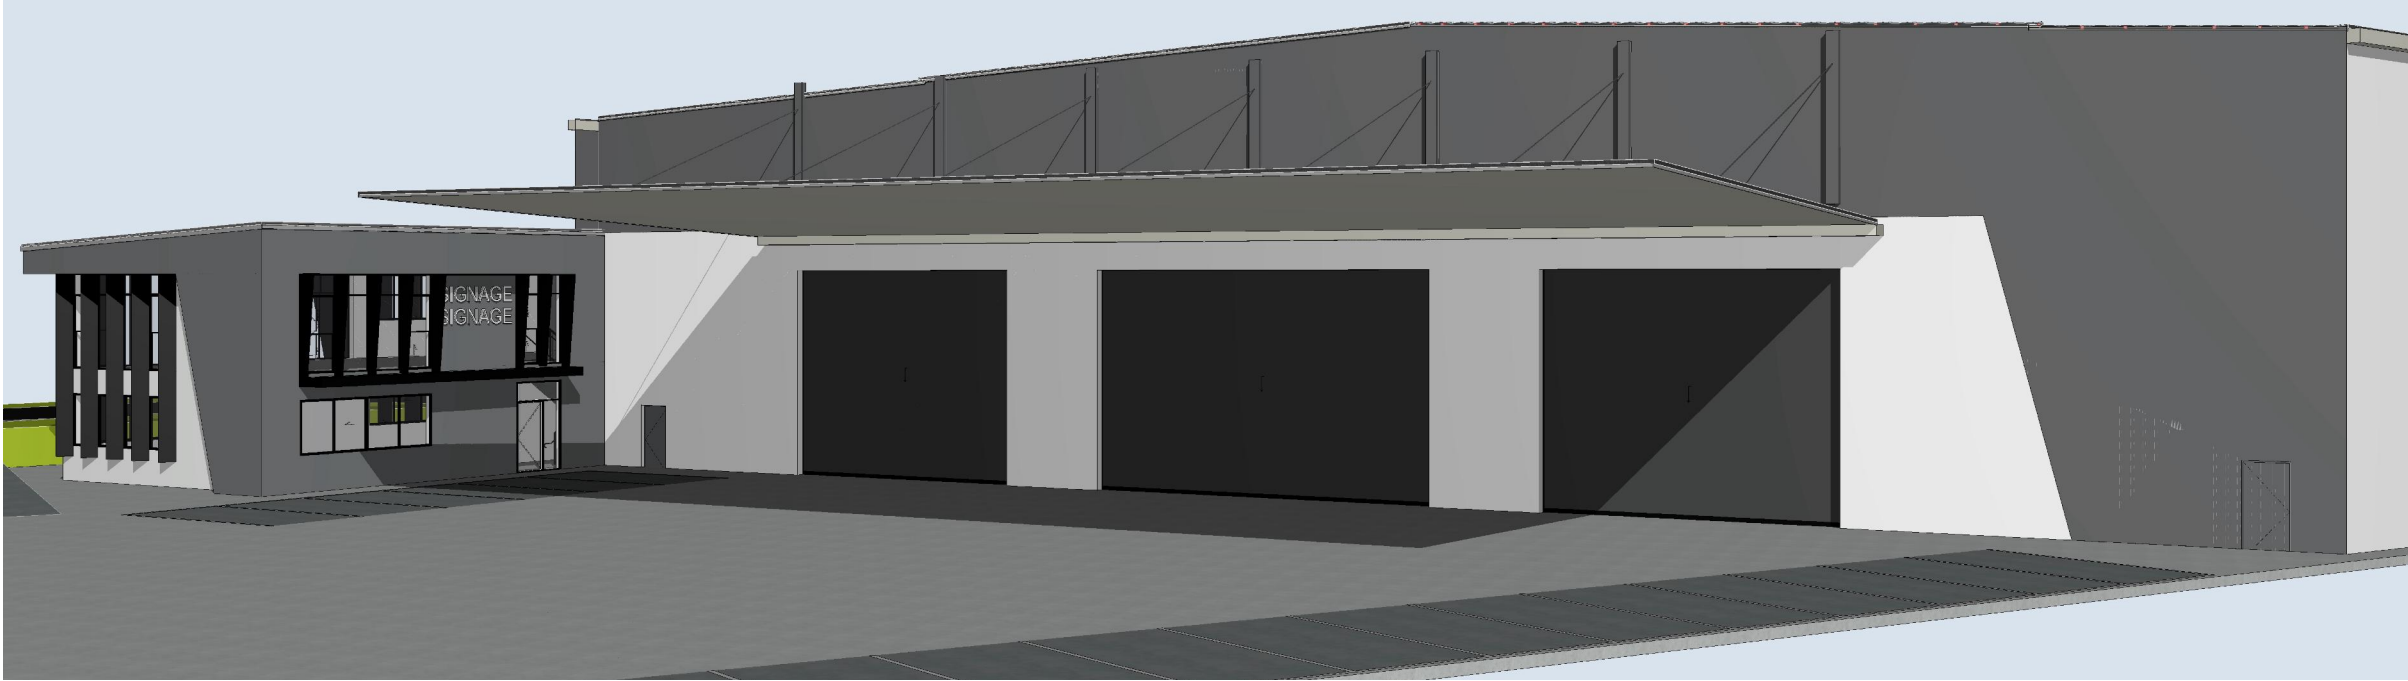

1

View 4



2

View 5

NOTES

DO NOT SCALE OFF DRAWINGS

No part of this design to be altered or reproduced without written permission. © Copyright Latitude Design 2024. All rights reserved.

REV	DATE	APPROVED BY	REVISION NOTES



3/24 Expo Court Ashmore
QLD 4214 AUSTRALIA
admin@latcon.com.au
+61 413 919 799

CLIENT
Latitude Designs

PROJECT
1-3 Activity Court
SITE 9

Lot 98 Sandy Creek Road
Yatala QLD 4207
Australia

TITLE
GENERAL
View 4

PROJECT NO: 0174
APPROVED: 1:173.61,
SCALE: 1:204.08 @
ISSUE DATE: A1

DRAWING NO
A-SK-008

REV