

GROSS FLOOR AREA

LOBBY	40.18
OFFICE FF	118.18
OFFICE GF	75.94
WAREHOUSE SITE 5	2,507.42
	2,741.72 m²
UNIT 2	
LOBBY	40.02
OFFICE FF	118.18
OFFICE GF	75.94
WAREHOUSE SITE 5	2,505.78
	2,739.92 m²
	5,481.64 m²

[illegible]

CLIENT
Latitude Designs

CLIENT
Latitude Designs

PROJECT

SITE 5
4-6 Enterprise Place

Lot 98 Sandy Creek Road
Yatala QLD 4207
Australia

TITLE

GA Plans
Ground Level

PROJECT NO: 0174

APPROVED:

SCALE: 1:200 @ A1

ISSUE DATE:

DRAWING NO.

A-DA

A-DA-110-01



RE

BUILDING CLASSIFICATION:
- CLASS 5,
- CLASS 7B
- CLASS 8

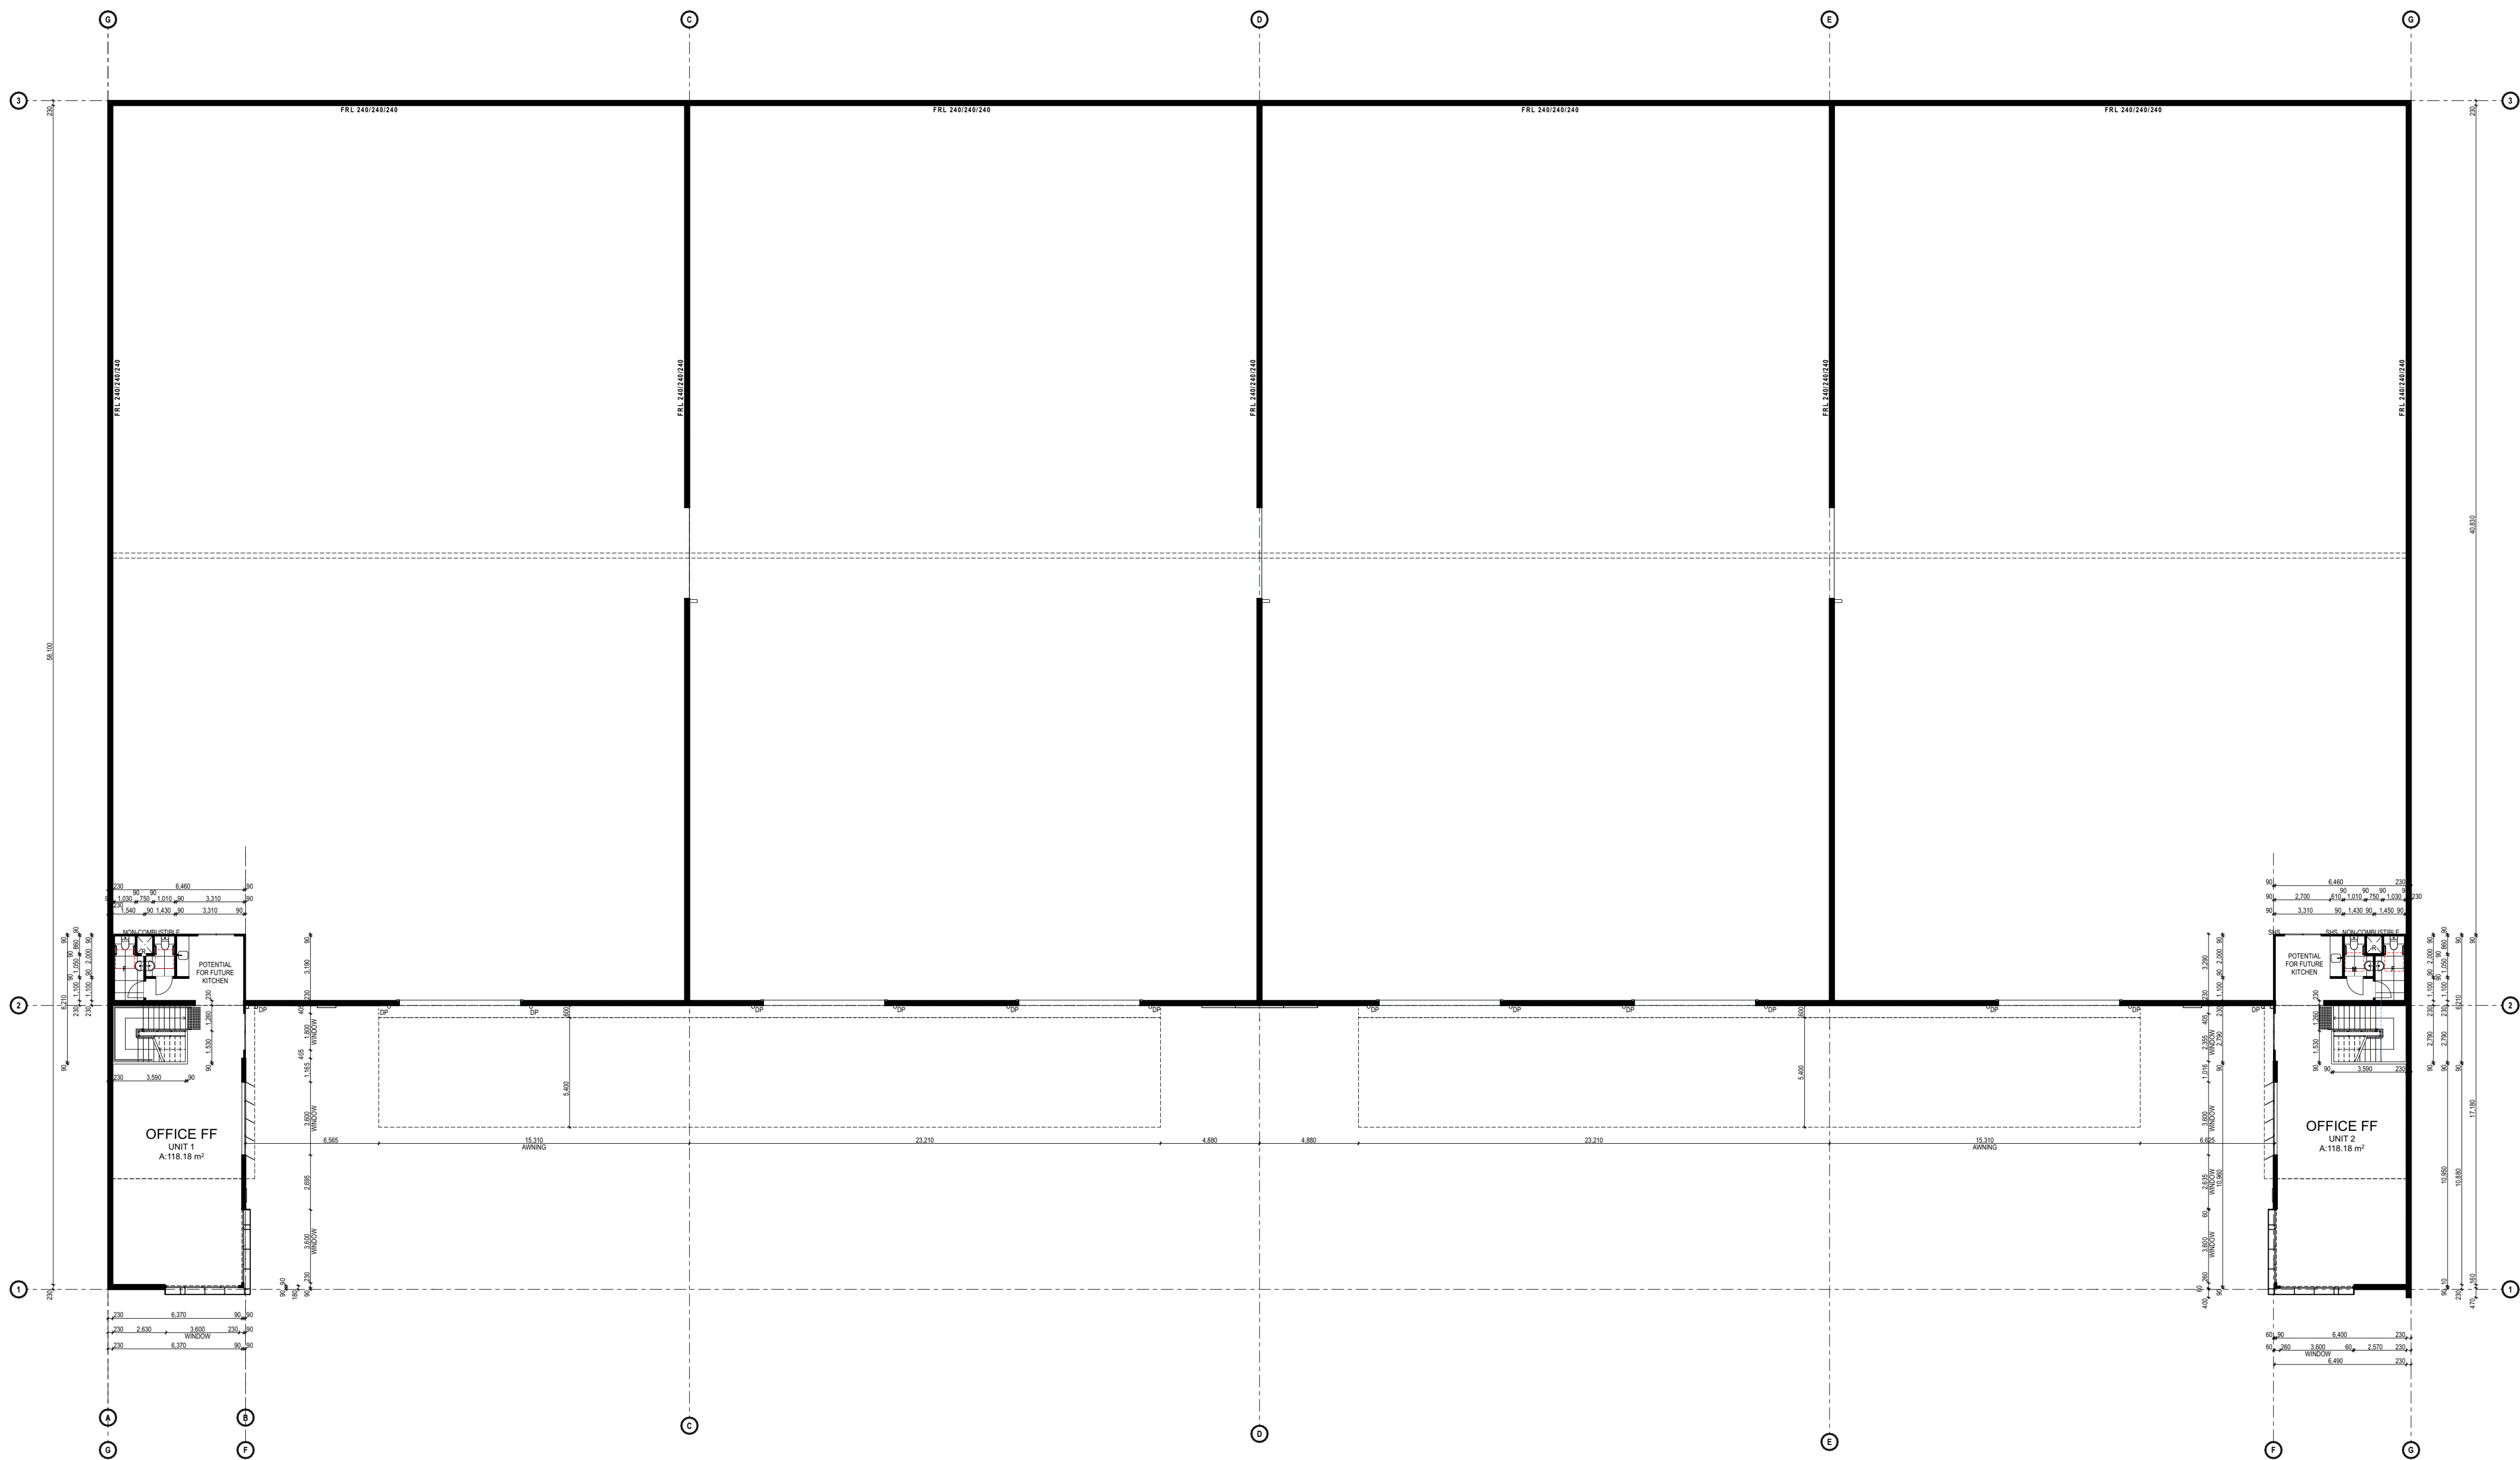
CONSTRUCTION TYPE:
- TYPE C

UNIT 1

LOBBY	40.18
OFFICE FF	118.18
OFFICE GF	75.94
WAREHOUSE SITE 5	2,507.42
	2,741.72 m²

LOBBY	40.02
-------	-------

OFFICE FF	118.18
OFFICE GF	75.94
WAREHOUSE SITE 5	2,505.78
	2,739.92 m²
	5,481.64 m²

[illegible]

REV	DATE	APPROVED BY	REVISION NOTES
-----	------	-------------	----------------



3/24 Expo Court Ashmore
QLD 4214 AUSTRALIA
admin@latcon.com.au
+61 413 919 799

CLIENT
Latitude Designs

PROJECT _____

SITE 5
4-6 Enterprise Place

Lot 98 Sandy Creek Road
Yatala QLD 4207
Australia

TITLE _____

Level 1

PROJECT NO: 0174

APPROVED:
SCALE: 1:200 @ A1
ISSUE DATE:

DRAWING NO.

RE

A-DA-110-02



