




GROSS FLOOR AREA	
UNIT 1	
LOBBY GF	26.17
OFFICE FF	131.67
WAREHOUSE 3 (SITE 7)	966.80
	1,124.64 m²
UNIT 2	
LOBBY GF	23.69
OFFICE FF	102.33
WAREHOUSE 3 (SITE 7)	789.97
	915.99 m²
UNIT 3	
LOBBY GF	22.74
OFFICE FF	119.26
WAREHOUSE 3 (SITE 7)	528.57
	670.57 m²
	2,711.20 m²

General Waste Management								
			Unit 1		Unit 2		Unit 3	
			SQM	Sqm /day	SQM	Sqm /day	SQM	Sqm /day
Office	10Ltrs/100/Day		111	11	85	8	90	9
Warehouse	60Ltrs/100/Day		954	572	777	466	523	314
Total Ltrs / Day				583		474		323
Total Ltrs 5 Days				2916		2372		1615
			Weekly 2x1500L Bin		Weekly 2x1500L Bin		Weekly 1x2000L Bin	

Recycling Waste Management								
			Unit 1		Unit 2		Unit 3	
			SQM	Sqm /day	SQM	Sqm /day	SQM	Sqm /day
Office	20Ltrs/100/Day		111	22	85	17	90	18
Total Ltrs / Day				22		17		18
Total Ltrs 5 Days				111		85		90
Weekly / 1 x 140Ltr Bin / Unit								

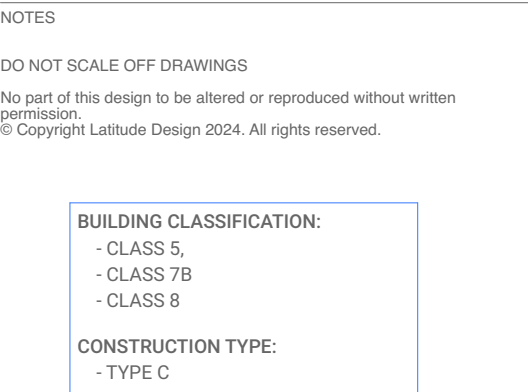



NOTES

DO NOT SCALE OFF DRAWINGS

No part of this design to be altered or reproduced without written permission.

© Copyright Latitude Design 2024. All rights reserved.

BUILDING CLASSIFICATION:

- CLASS 5,
- CLASS 7B
- CLASS 8

CONSTRUCTION TYPE:

- TYPE C

GROSS FLOOR AREA

UNIT 1	
LOBBY GF	26.17
OFFICE FF	131.67
WAREHOUSE 3 (SITE 7)	966.80
	1,124.64 m²
UNIT 2	
LOBBY GF	23.69
OFFICE FF	102.33
WAREHOUSE 3 (SITE 7)	789.97
	915.99 m²
UNIT 3	
LOBBY GF	22.74
OFFICE FF	119.26
WAREHOUSE 3 (SITE 7)	528.57
	670.57 m²
	2,711.20 m²

REV	DATE	APPROVED BY	REVISION NOTES

Latitude Designs

3/24 Expo Court Ashmore
QLD 4214 AUSTRALIA
admin@latcon.com.au
+61 413 919 799

CLIENT
Latitude Designs

PROJECT
Warehouse 3 (SITE 7)


Lot 98 Sandy Creek Road
Yatala QLD 4207
Australia

TITLE
GA Plans
Ground Level

PROJECT NO: 0174
APPROVED:
SCALE: 1:100 @ A1
ISSUE DATE:

DRAWING NO
A-DA-110-01

REV

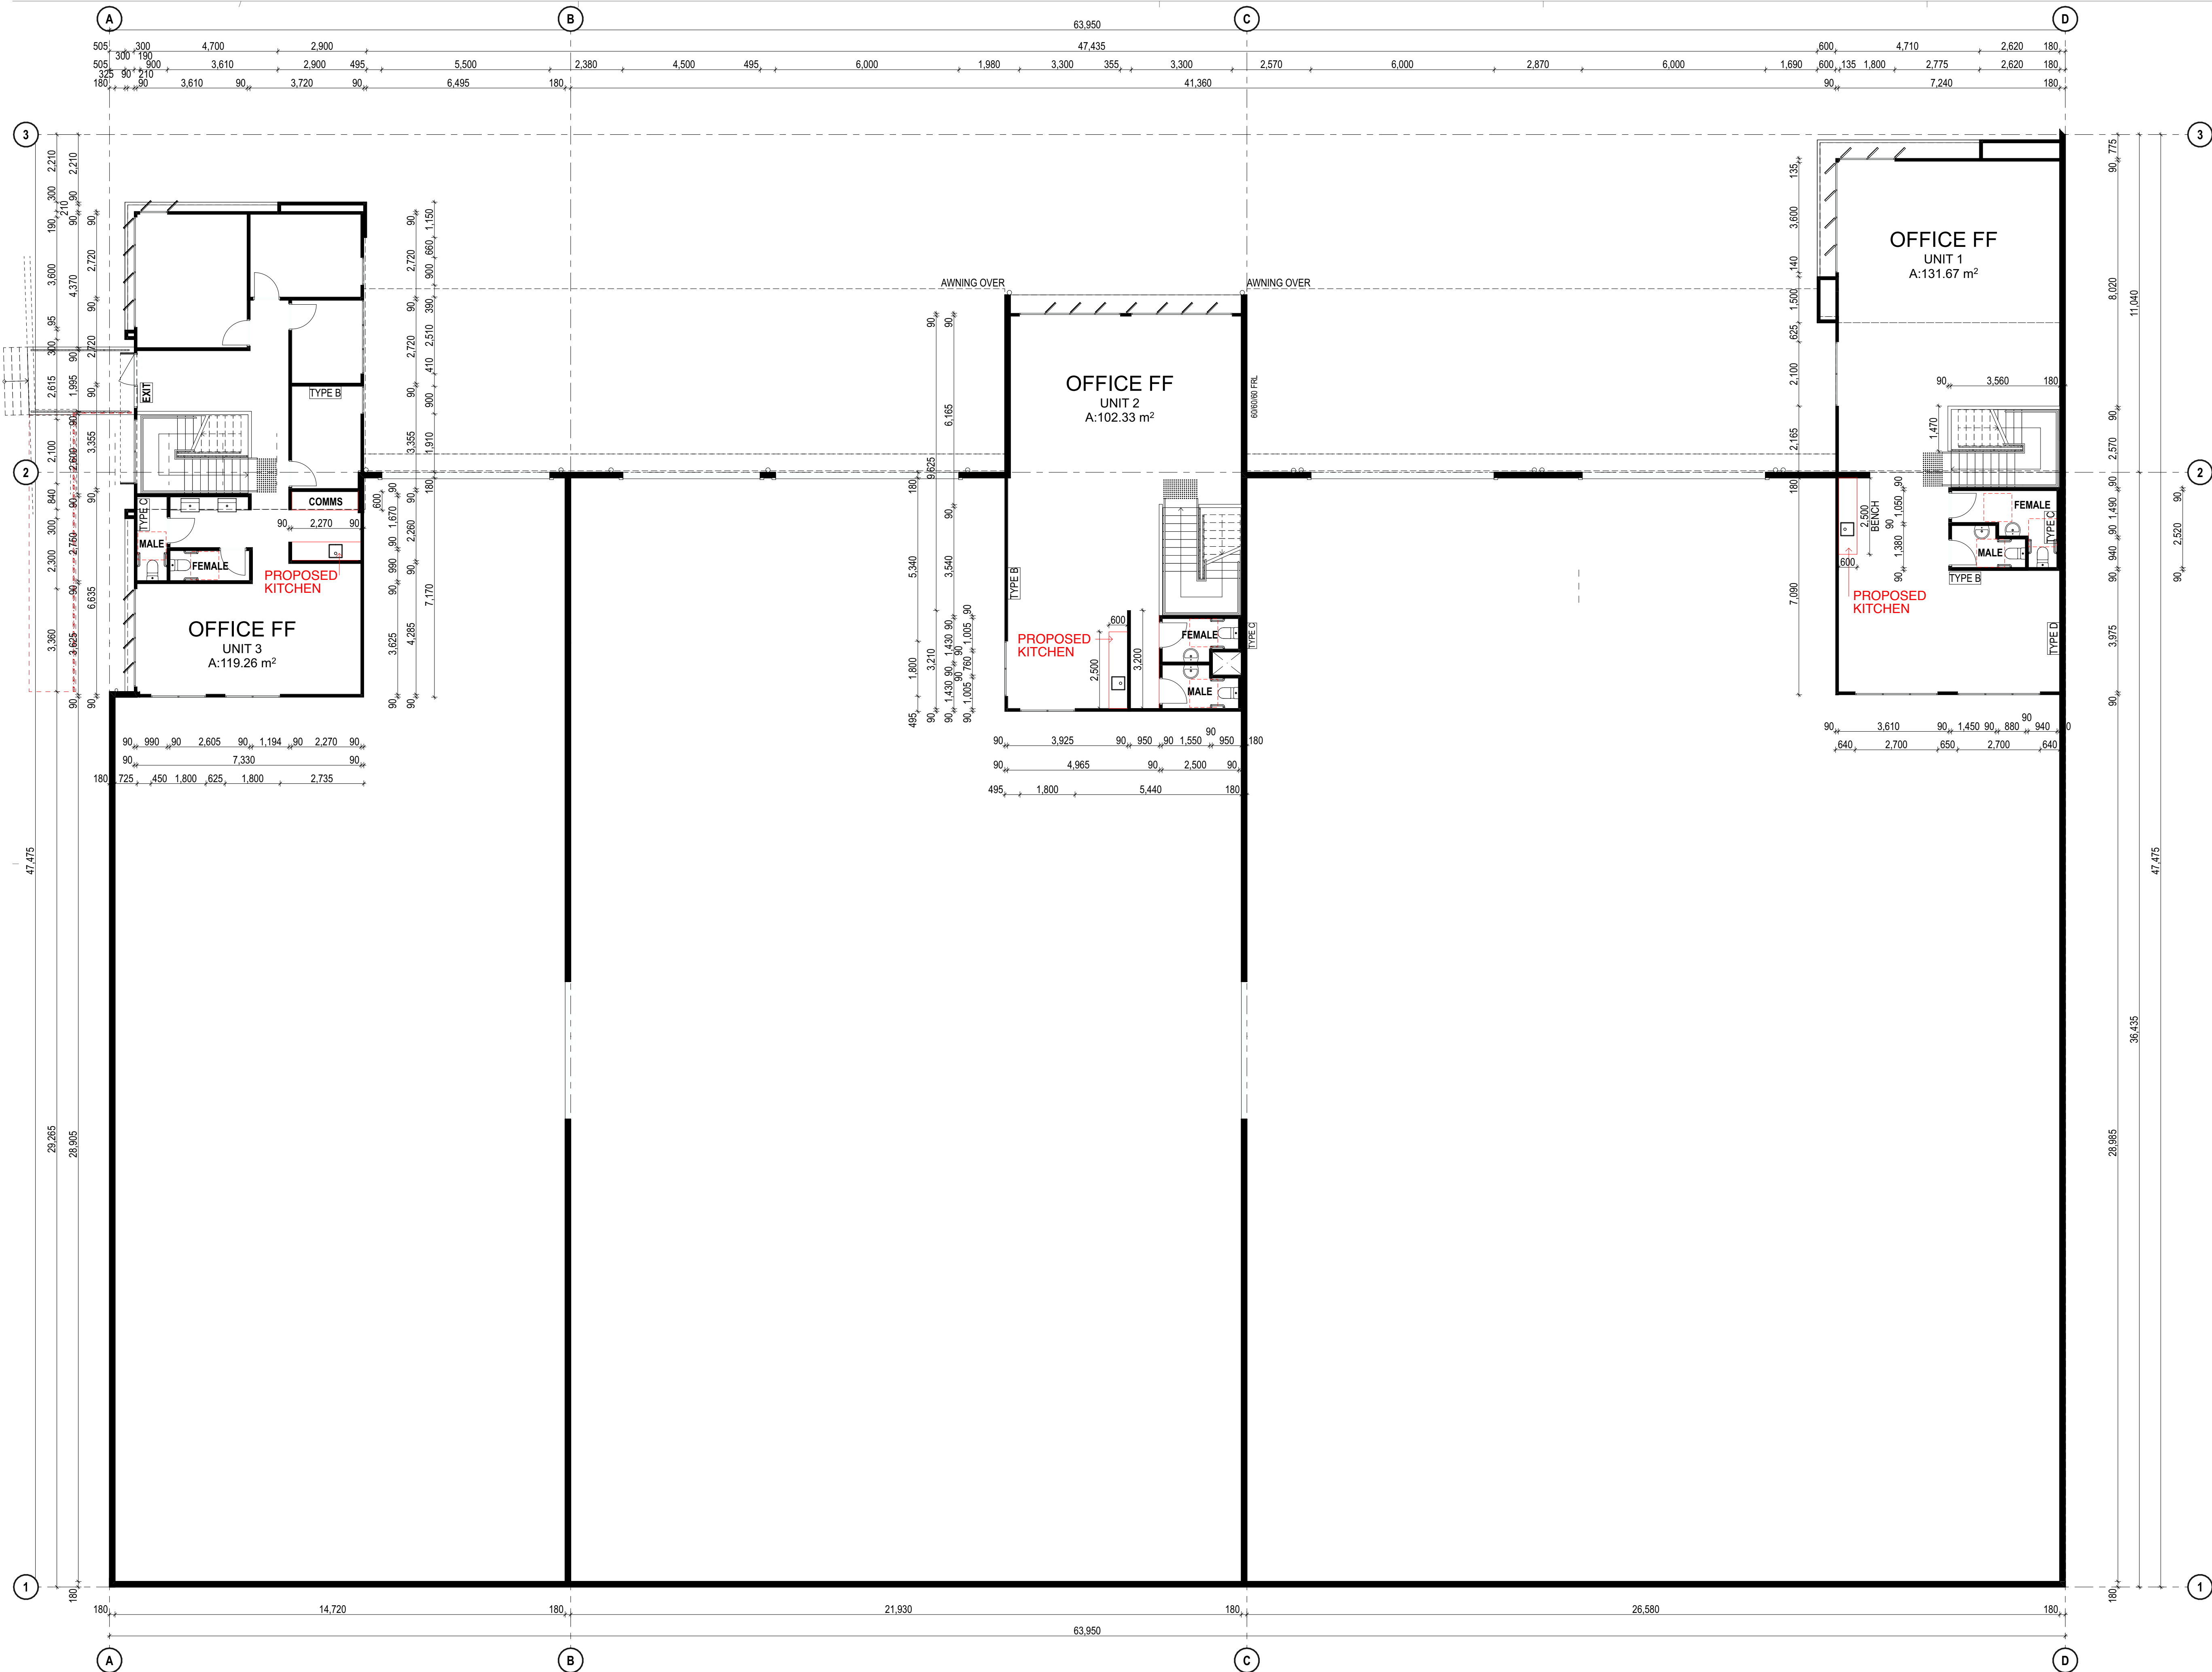

NOTES

DO NOT SCALE OFF DRAWINGS

No part of this design to be altered or reproduced without written permission.
© Copyright Latitude Design 2024. All rights reserved.

BUILDING CLASSIFICATION:

- CLASS 5,
- CLASS 7B
- CLASS 8

CONSTRUCTION TYPE:

- TYPE C

GROSS FLOOR AREA	
UNIT 1	
LOBBY GF	26.17
OFFICE FF	131.67
WAREHOUSE 3 (SITE 7)	966.80
	1,124.64 m²
UNIT 2	
LOBBY GF	23.69
OFFICE FF	102.33
WAREHOUSE 3 (SITE 7)	789.97
	915.99 m²
UNIT 3	
LOBBY GF	22.74
OFFICE FF	119.26
WAREHOUSE 3 (SITE 7)	528.57
	670.57 m²
	2,711.20 m²

[illegible]

REV	DATE	APPROVED BY	REVISION NOTES
-----	------	-------------	----------------



3/24 Expo Court Ashmore
QLD 4214 AUSTRALIA
admin@latcon.com.au
+61 413 919 799

CLIENT
Latitude Designs

PROJECT
Warehouse 3
(SITE 7)

Lot 98 Sandy Creek Road
Yatala QLD 4207
Australia

TITLE _____

GA Plans Level 1

PROJECT NO: 0174
APPROVED:
SCALE: 1:100 @

DRAWING NO.

APPENDIX

REV

A-DA-110-02



CLIENT
Latitude Designs

DRAWING NO. REV.

A-DA-210-01